

DIRECTOR'S DECISION

APPLICANT: Sprint Corporation

APPLICANT AGENT: Glotel, Inc

LANDOWNER: Scott Hall and Wendy Jackel-Hall

FILE NO.: C15-06

REQUEST: To modify an existing telecommunications facility by adding one new microwave 6' dish, an ODU radio unit (smaller ancillary equipment to be mounted near proposed microwave unit, 9.6''x 8.7'' x 4'') and two cable runs from existing ground equipment cabinet to new microwave dish antenna, to an existing 112 foot guyed wire tower.

LOCATION: The subject parcel is located north of Rattlesnake Road (Haystack Butte) in the SE ¼ of Section 3, Township 2 North, Range 15 East, W.M., Klickitat County, Washington (Klickitat County Parcel Number 02150300000600)

LAND USE

DESIGNATION: The 71.58-acre property is located in the General Management Area and is designated Large Scale Agriculture.

DECISION:

Based upon the following findings of fact, the land use application by Sprint to modify an existing communication facility as described above is found to be consistent with the standards of Section 6 and the purposes of the Columbia River Gorge National Scenic Area Act P.L. 99-663, and the Management Plan for the Columbia River Gorge National Scenic Area (Management Plan), and approvable under Commission Rule 350-81 and is hereby **approved**.

CONDITIONS OF APPROVAL:

The following conditions of approval are given to ensure that the subject request is consistent with the standards of Section 6 and the purposes of the Columbia River Gorge National Scenic Area Act, and the Management Plan and approvable under Commission Rule 350-81. **This decision must be recorded in county deeds and records to ensure notice of the conditions to all successors in interest.**

Overall Conditions

1. **To ensure notice of the conditions to successors in interest, this Director's Decision, Staff Report for C15-06, and approved site plan and elevation, shall be recorded in county deeds and records at Klickitat County Assessor's Office. Once recorded, the applications shall submit a copy of the recorded document to the Executive Director.**
2. The development shall be constructed as shown on the approved project description, site plan and elevation drawings. Any changes shall be reviewed and approved by the Executive Director before the changes are implemented.
3. The applicant shall notify the Gorge Commission within 30 days of project completion to arrange for an inspection to confirm compliance with conditions of approval. Project completion means completion of all work on exteriors of structures (including painting).

Land Use Conditions (no conditions specified)

Scenic Resources Conditions

4. The replacement antenna(s) shall be a flat, light-grey, low reflective finish consistent with Commission Rule 350-81-052(1)(a)(c). The final color selection shall be submitted to and approved by the Gorge Commission staff prior to painting.
5. No outdoor lighting is approved in this Director's Decision. Any future proposed outdoor shall be submitted for review and approval by the Executive Director prior to installation.

Cultural Resources Conditions

6. All access to the telecommunication tower site shall be utilized by Rattlesnake Road only. The applicant and contractors shall be cautioned from pulling off Rattlesnake Road until they reach the fenced telecommunication site. The applicant shall use Rattlesnake Road "as-is" and shall not utilize blading or modifying the existing road.
7. If cultural resources are discovered during construction activities, all activities within 100 feet of the cultural resources shall cease and the applicants shall notify the Gorge Commission within 24 hours. The cultural resources shall remain as found; further disturbance is prohibited until permission is granted by the Executive Director of the Gorge Commission.
8. If human remains are discovered during construction activities, all activities shall cease upon their discovery. Local law enforcement, the Executive Director, Indian Tribal governments and the Washington State Department of Archaeology and Historic Preservation and the Washington State Anthropologist shall be contacted immediately. Further disturbance is prohibited until permission is granted by the Executive Director of the Gorge Commission.

Natural Resources Conditions (no conditions specified)

Recreation Resources Conditions (no conditions specified)

DATED AND SIGNED THIS 17th day of December 2015 at White Salmon, Washington.

p.p.


Krystyna Wolniakowski, Executive Director

EXPIRATION OF APPROVAL:

Commission Rule 350-81-044 governs the expiration of this Director's Decision

This decision of the Executive Director becomes void on the 17th day of December, 2017 unless construction has commenced in accordance with the Commission Rule 350-81-044(4)

Commission Rule 350-81-044(4) specifies that commencement of construction means actual construction of the foundation or frame of the approved structure.

Construction must be completed within two (2) years of the date that the applicant commenced construction. The date of the Executive Director's preconstruction inspection to confirm the location of the proposed structural development as required by this decision shall be considered the date the applicant commenced construction, unless the applicant demonstrates otherwise.

Once the applicant has commenced construction of one element in this decision, the applicant will need to complete all elements in this decision in accordance with Commission Rule 350-81-044. The Commission does not use different "commencement of construction" dates for different elements in this decision.

The applicant may request one (1) 12-month extension of time period to commence construction and one (1) 12-month extension to complete construction in accordance with Commission Rule 350-81-044(6). The applicant must submit the request in writing prior to the expiration of the approval. If the applicant request an extension of time to complete construction, the applicant shall specify the date construction commenced. The Executive Director may grant an extension upon determining that conditions, for which the applicant were not responsible, would prevent the applicants from commencing or completing the proposed development within the applicable time limitation. The Executive Director shall not grant an extension if the site characteristics and/or new information indicate that the proposed use may adversely affect the scenic, cultural, natural or recreational resources in the National Scenic Area.

Appeal Process:

The appeal period ends January 16, 2016

The decision of the Executive Director shall be final unless a Notice of Intent to Appeal and Petition is filed with the Commission within thirty (30) days of this decision by the applicant or any person who submitted comment. Information on the appeal process may be obtained at the Commission Office.

NOTES:

Any new land uses or structural development or other accessory structures; or alterations not included in the approved application or site plan will require a new application and review.

Attachments:

Staff Report C15-06

Approved Site Plan

RMDEC15-006



PROJECT: MICROWAVE SWEEPBACK
SITE NAME: HAYSTACK
SITE NUMBER: P003WO105
AUGMENT ID: P003WO105M14.1
ATC SITE NUMBER: 310444
184 RATTLESNAKE ROAD
CENTERVILLE, WA 98613
JURISDICTION: KLIKITAT COUNTY
SITE TYPE: GUYED TOWER



REV	DATE	DESCRIPTION	INITIALS
0	01/29/15	REV CD'S	AZ
1	01/29/15	CLIENT REVISIONS	FS
2	05/05/15	CLIENT REVISIONS	FS
3	05/22/15	100% CD'S	DP



1. USER CERTIFY THAT THESE PLANS WERE PREPARED BY ME OR UNDER MY CLOSE PERSONAL SUPERVISION AND I AM A DAILY REGISTERED ENGINEER UNDER THE LAWS OF THE STATE OF WASHINGTON

P003WO105M14.1
HAYSTACK
184 RATTLESNAKE ROAD
CENTERVILLE, WA 98613

SHEET TITLE
TITLE SHEET

SHEET NUMBER
T-1

SHEET	DESCRIPTION	REV
T-1	TITLE SHEET	1
T-2	GENERAL NOTES	1
A-1	SITE PLAN & ENLARGED SITE PLAN	1
A-1.2	ENLARGED SITE PLAN	1
A-2	EXISTING & NEW ANTENNA LAYOUT & SCHEDULE	1
A-3	EXISTING & NEW EAST ELEVATIONS	1
A-3.1	EXISTING & NEW SOUTH ELEVATIONS	1
A-4	EQUIPMENT DETAILS, SPICES & NOTES	1
E-1	NOTES AND PROGRAMMING ISSER DIAGRAM	1



- DIRECTIONS**
- DIRECTIONS FROM THE NEAREST INTERNATIONAL AIRPORT (PORTLAND INTERNATIONAL AIRPORT (PDX))
1. HEAD NORTHWEST ON NE AIRPORT WAY
 2. KEEP LEFT TO STAY ON NE AIRPORT WAY
 3. TURN RIGHT ON NE AIRPORT WAY
 4. TAKE RIGHT TURN ON THE INTERSTATE 505 S RAMP TO INTERSTATE 5
 5. TAKE RIGHT TURN ON INTERSTATE 5
 6. TAKE EXIT 22 FOR INTERSTATE 44 E/I/S 30 E TOWARD THE DALLES
 7. MERGE ONTO I-54 E/I/S 30 E
 8. TAKE RIGHT TURN ON I-54 E/I/S 30 E
 9. TAKE EXIT 164 FOR I-54 E/I/S 30 E TOWARD YAKIMA BEND

- SCOPE OF WORK**
- (1) NEW MICROWAVE DISH
 - (2) NEW GUYED TOWER
 - (3) NEW GUYED TOWER RIGS FROM EXISTING EQUIPMENT CABINET TO NEW ANTENNA AS REQUIRED

811
Know what's below. Call before you dig.
 www.811.com

CONTRACTOR SHALL TO VERIFY UTILITIES AT THE PROJECT LOCATION PRIOR TO BEGINNING TO DIGGING

- SPECIAL NOTES**
1. ALL WORK SHALL BE INSTALLED IN ACCORDANCE WITH CURRENT SPRINT CONSTRUCTION AND INSTALLATION PRACTICES AND SHALL BE SUBJECT TO SPRINT INSPECTION AND APPROVAL. ALL WORK SHALL BE COMPLETED BY THE TIME OF CONSTRUCTION. A REPAIR PERMIT WILL BE OBTAINED BY CONTRACTOR AT THE TIME OF CONSTRUCTION.
 2. CONTRACTOR SHALL VERIFY ALL PLANS & EXISTING DIMENSIONS & CONDITIONS ON THE JOB SITE & SHALL IMMEDIATELY NOTIFY THE ENGINEER IN WRITING OF ANY DISCREPANCIES BEFORE PROCEEDING WITH THE WORK.
 3. THESE DRAWINGS ARE FULL SIZE & SCALEABLE ON 22"x34" SHEET SIZE & ARE NOT REDUCED IN SIZE.
 4. STATEMENT THAT COMPLIANCE WITH THE ENERGY CODE IS NOT REQUIRED. SCOPE OF WORK DOES NOT INVOLVE INSULATION TO EXTERIOR ENVELOPE OF BUILDING, HVAC SYSTEMS OR ELECTRICAL CLOTHING.

PROJECT INFORMATION

KLIKITAT COUNTY
 P003WO105
 184 RATTLESNAKE ROAD
 CENTERVILLE, WA 98613

PROPERTY OWNER:
 SCOTT HALL & WENDY WEXEL HALL
 800 W. 10TH ST.
 BELLINGHAM, WA 98220
 (360) 261-0133
 shw@scotthall.com

APPLICANT:
 NATIONAL ENGINEERING & CONSULTING, INC.
 27 ORCHARD
 CA 92520
 PHONE: (949) 716-8990

PROJECT CONSULTANTS

SAC WIRELESS:
 EUGENE ROOM, 67 15TH PLR
 25233 SE 38TH CT
 CHICAGO, ILLINOIS 60651
 JONAN ZSIVANSKI@SACWIRELESS.COM
 TEL: (312) 893-4977
 WWW.SACW.COM

NATIONAL ENGINEERING & CONSULTING, INC.
 27 ORCHARD CA 92520
 PHONE: (949) 716-8990

AMERICAN TOWER
 PROJECT MANAGER - KIM BRADY
 25233 SE 38TH CT
 CHICAGO, ILLINOIS 60651
 PHONE: (432) 391-3447

COBAN, HIKAWA
 15375 SE 30th PLACE, SUITE 150
 BELLEVUE, WA 98007
 PHONE: (941) 790-7381
 gh@cobanengineering.com

DO NOT SCALE DRAWINGS

CONTRACTOR SHALL VERIFY ALL PLANS & EXISTING DIMENSIONS & CONDITIONS ON THE JOB SITE & SHALL IMMEDIATELY NOTIFY THE ARCHITECT OR ENGINEER IN WRITING OF ANY DISCREPANCIES BEFORE PROCEEDING WITH THE WORK OR BE RESPONSIBLE FOR SAME

APPROVED
 TC 10/17/15







10 PRESIDENTIAL WAY
WOOLBURN, MA 01801

REV	DATE	DESCRIPTION	INITIALS
0	01/29/15	ISSUE FOR PERMITS	AZ
1	04/02/15	CLIENT REVISIONS	FS
2	08/08/15	CLIENT REVISIONS	FS
3	09/22/15	100% CD'S	DP





05/22/2015
DATE

I HEREBY CERTIFY THAT THESE PLANS WERE PREPARED BY ME OR UNDER MY CLOSE PERSONAL SUPERVISION AND I AM A DULY REGISTERED ENGINEER UNDER THE LAWS OF THE STATE OF MASSACHUSETTS.

PO03W0105M14.1
HAYSTACK
184 RATTLESLAKE ROAD
CENTERTVILLE, WA 98613

SHEET TITLE
**SITE PLAN
& ENLARGED
SITE PLAN**

SHEET NUMBER
A-1

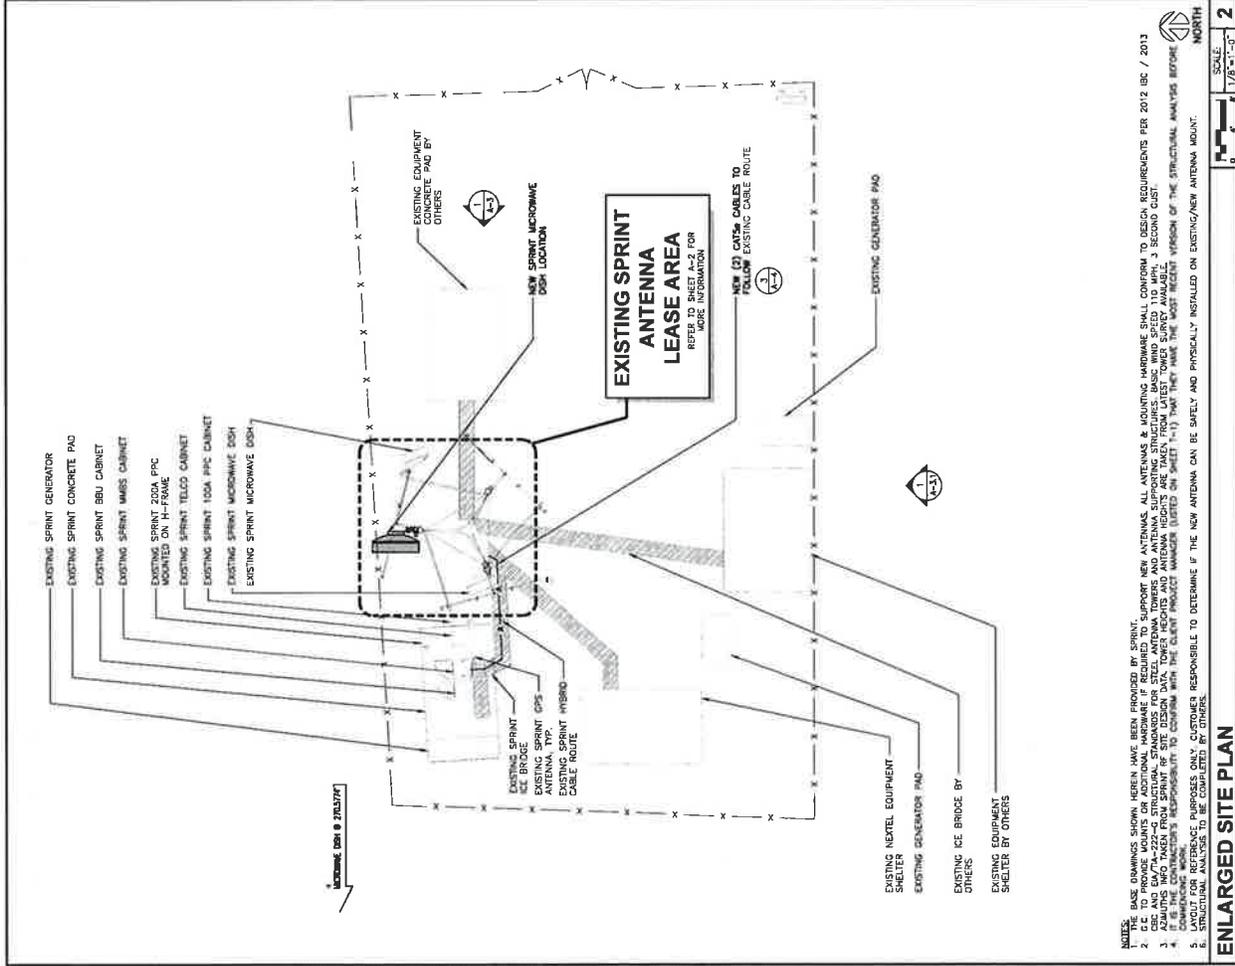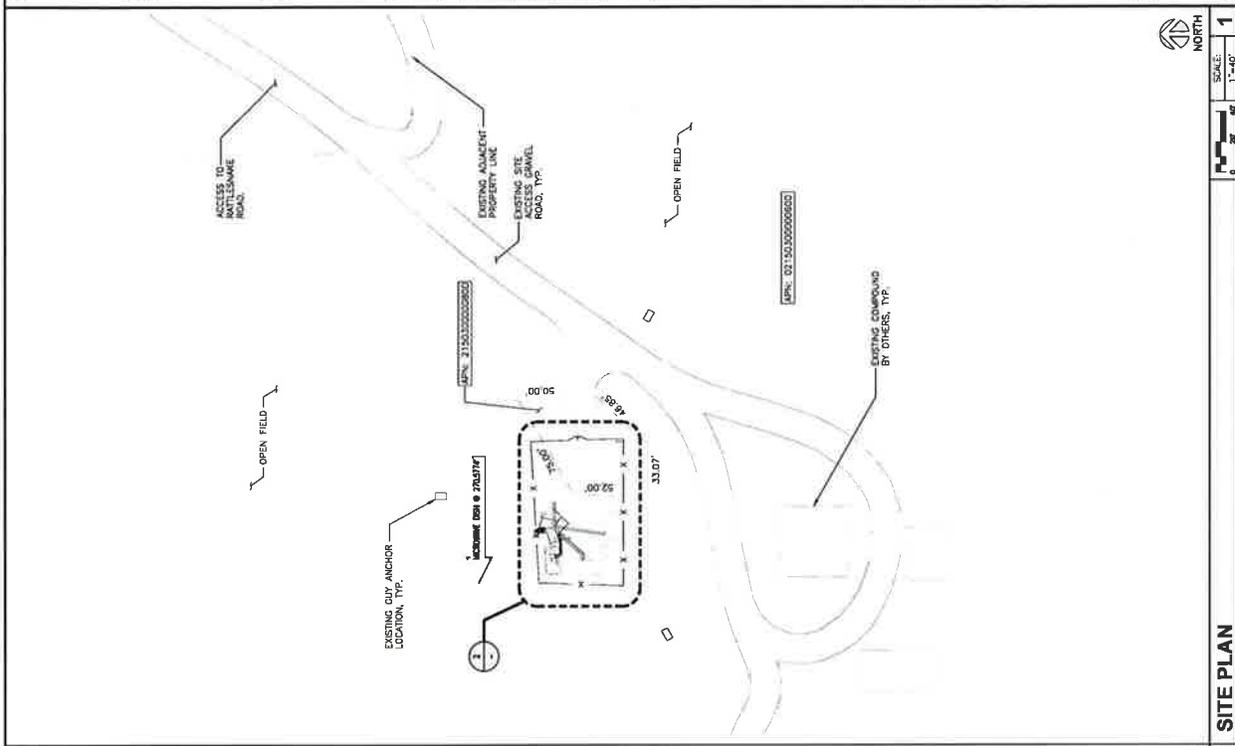

THE INFORMATION CONTAINED IN THIS SET OF CONSTRUCTION DOCUMENTS IS PROPERTY OF NATIONAL ENGINEERING & CONSTRUCTION. ANY USE OR DISCLOSURE OTHER THAN THAT WHICH RELATES TO CURRENT SERVICES IS STRICTLY PROHIBITED.

ENLARGED SITE PLAN 2 SCALE: 1/8" = 1'-0" NORTH

SITE PLAN 1 SCALE: 1" = 40' NORTH

APPROVED

TC 12/15/15



REV	DATE	DESCRIPTION	BY
0	01/29/15	ISSUE FOR PERMITS	AZ
1	04/02/15	CLIENT REVISIONS	FS
2	05/05/15	CLIENT REVISIONS	FS
3	05/22/15	100K CD'S	GP




I HEREBY CERTIFY THAT THESE PLANS WERE PREPARED BY ME OR UNDER MY CLOSE PERSONAL SUPERVISION AND THAT I AM A DULY REGISTERED ENGINEER UNDER THE LAWS OF THE STATE OF WASHINGTON.

POD3W0105M14.1
HAYSTACK
184 RATTLESLAKE ROAD
CENTERTVILLE, WA 98613

SHEET TITLE
EXISTING & NEW ANTENNA LAYOUTS & SCHEDULE

SHEET NUMBER
A-2

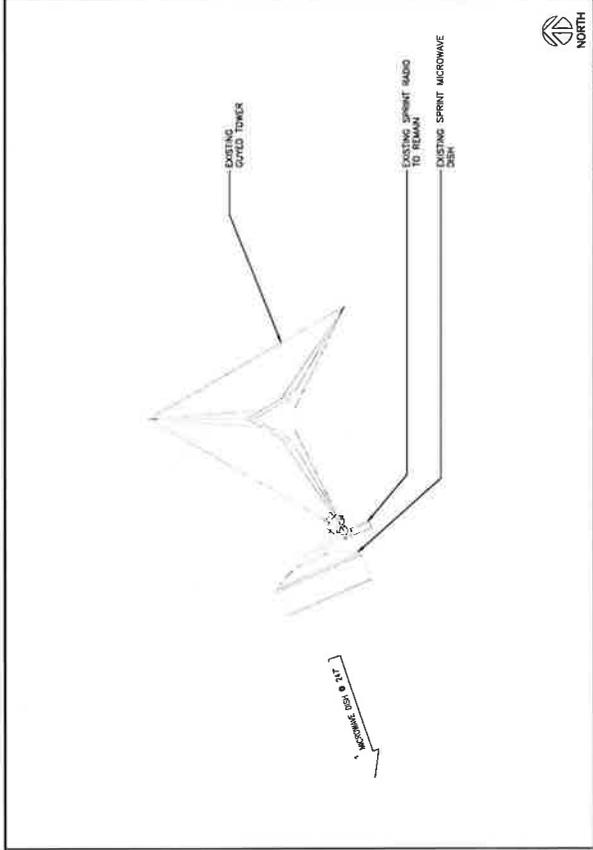


4 EXISTING ANTENNA LAYOUT @ 80°

NOTE: CONTRACTOR TO SEE "FINAL" MICROWAVE/RADIO DATA SHEET FOR BUILD.

NEW EQUIPMENT SCHEDULE										
SECTOR	AZIMUTH	RADIO MODEL NO.	ANTENNA MODEL NO.	ANTENNA SIZE	ANTENNA QUANTITY	RAD. CENTER	CABLE TYPE	CABLE SIZE	CABLE QUANTITY	CABLE LENGTH + 30%
BETA	270.5/17.1	1* (1+0)	VMLPE-8W	6'	1	80'-0"	CAT5e	2	0.24" (6MM) CAT5e	±120'

4 NEW EQUIPMENT SCHEDULE

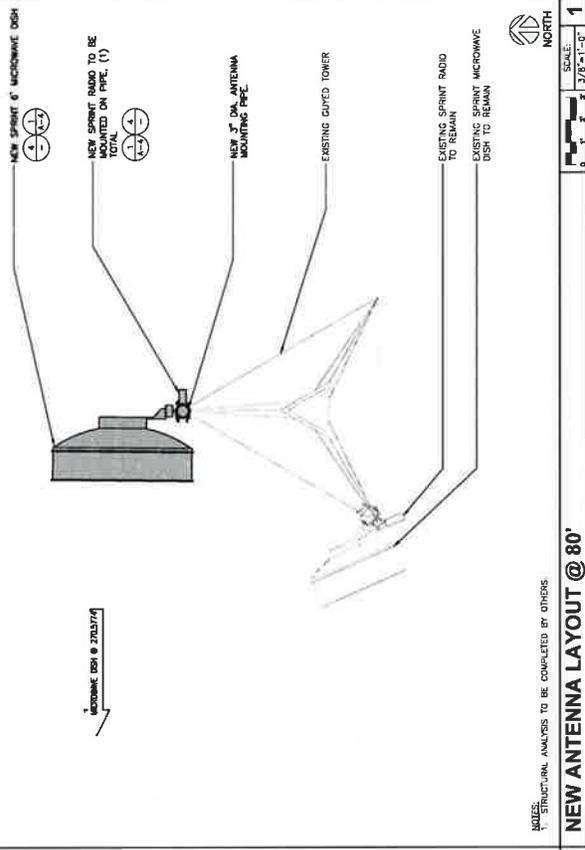


3 NEW ANTENNA LAYOUT @ 80°

NOT USED

APPROVED

TC 12/15/15

THE INFORMATION CONTAINED IN THIS SET OF CONSTRUCTION DOCUMENTS IS PROPRIETARY BY NATURE. ANY USE OR DISCLOSURE OTHER THAN THAT WHICH RELATES TO CARRIER SERVICES IS STRICTLY PROHIBITED.

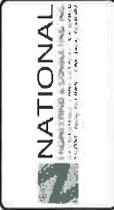

REV	DATE	DESCRIPTION	BY
0	01/20/15	ISSUE FOR PERMITS	AZ
1	04/02/15	CLIENT REVISIONS FS	FS
2	05/05/15	ELEVATION REVISIONS FS	FS
3	05/22/15	100% CD'S DP	DP




PO03W0105M14.1
 HAYSTACK
 184 RATTLESLAKE ROAD
 CENTERVILLE, WA 98613

SHEET TITLE
 EXISTING &
 NEW SOUTH
 ELEVATIONS

SHEET NUMBER
A-3.1

NOTES:
 1. PROPOSED NEW SPRINT MICROWAVE DISH COLOR OR PAINTED TO MATCH EXISTING OTHER MICROWAVE DISH ANTENNAS ON THE TOWER

STRUCTURAL NOTES:
 1. TOWER STRUCTURAL CALCULATIONS PREPARED BY OTHERS. CONTRACTOR TO VERIFY WITH PROJECT MANAGER TO OBTAIN A COPY
 2. CONTRACTOR TO REFER TO TOWER STRUCTURAL DRAWINGS FOR ALL DIMENSIONS AND CONNECTIONS. ANY MODIFICATION OF TOWER SHALL BE MADE WITHOUT APPROVAL OF STRUCTURAL ENGINEER.

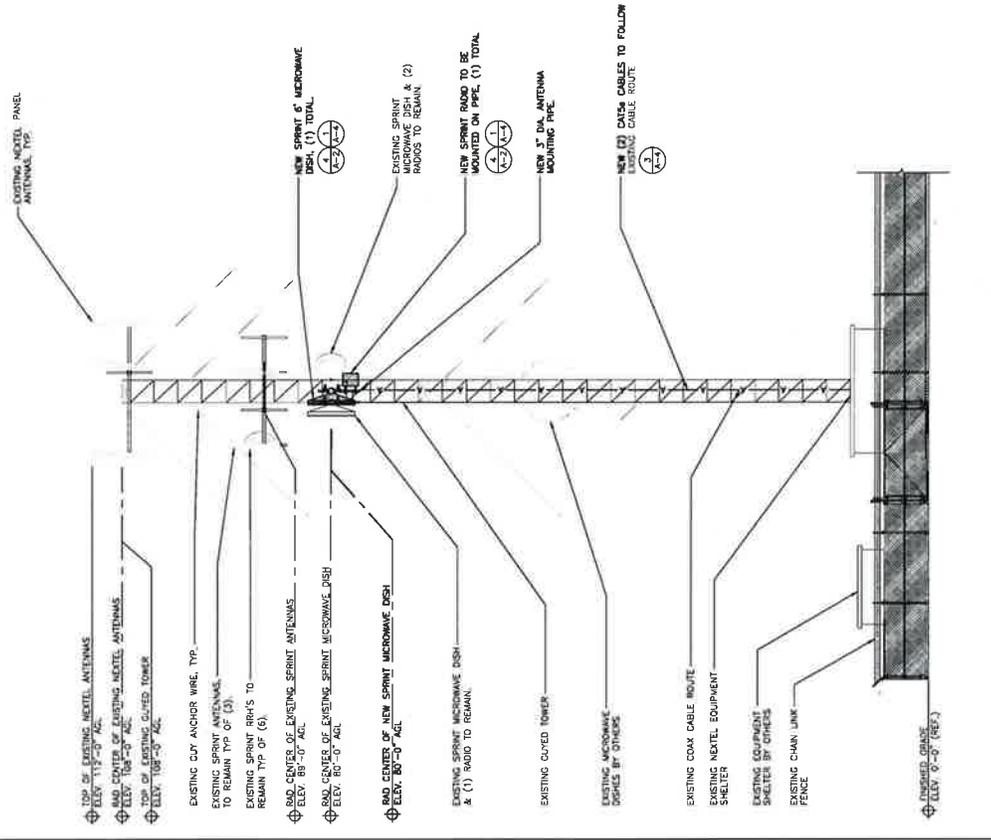


Elevation Note: WHEN VIEWED FROM THE NORTH ELEVATION, NEW SPRINT 6' MICROWAVE DISH, NEW 3" DIA MOUNTING PIPE, AND NEW SPRINT RADIO WILL APPEAR ON RIGHT SIDE OF THE EX. TOWER.

NOTES:
 1. THE BASE DRAWINGS SHOWN HEREIN HAS BEEN PROVIDED BY SPRINT.
 2. C.C. TO PAINT ANTENNAS, MOUNTS & ANY DAMAGE USING APPROVED PAINT.
 3. ALL DIMENSIONS HAVE BEEN FIELD VERIFIED BY THE CLIENT.
 4. ALL DIMENSIONS HAVE BEEN FIELD VERIFIED BY THE CLIENT.
 5. STRUCTURAL ANALYSIS TO BE COMPLETED BY OTHERS.

SCALE
 1/8"=1'-0"

1

2 NEW SOUTH ELEVATION

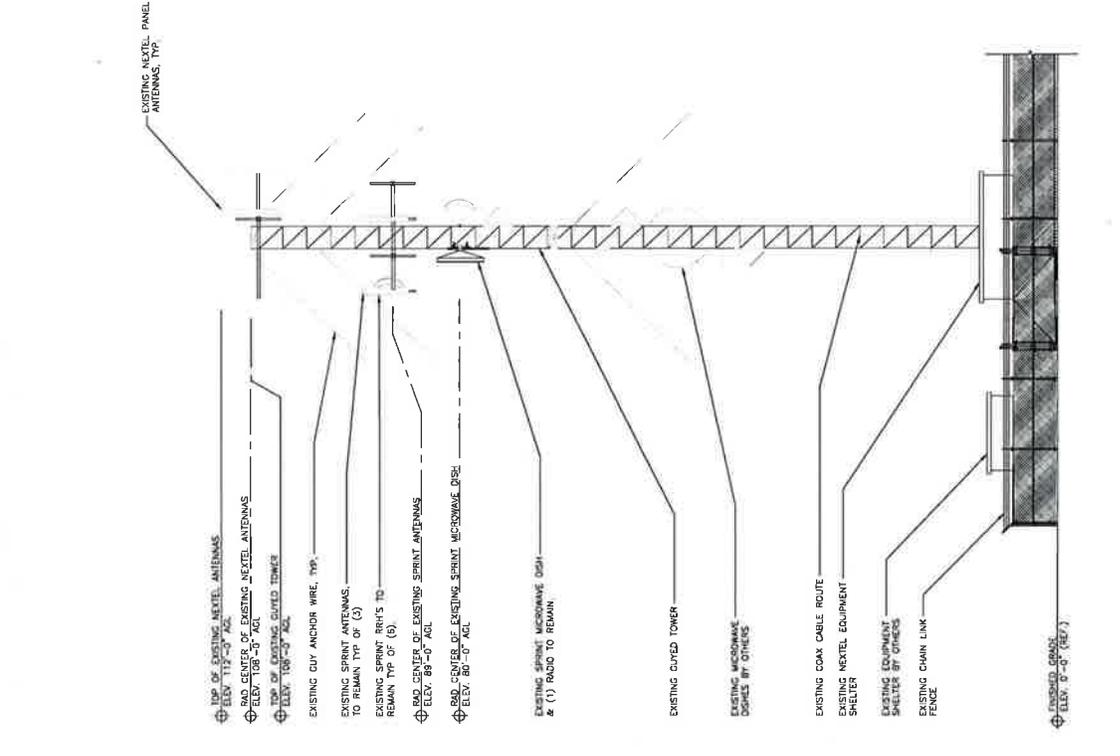


NOTES:
 1. THE BASE DRAWINGS SHOWN HEREIN HAS BEEN PROVIDED BY SPRINT.
 2. C.C. TO PAINT ANTENNAS, MOUNTS & ANY DAMAGE USING APPROVED PAINT.
 3. ALL DIMENSIONS HAVE BEEN FIELD VERIFIED BY THE CLIENT.
 4. ALL DIMENSIONS HAVE BEEN FIELD VERIFIED BY THE CLIENT.
 5. STRUCTURAL ANALYSIS TO BE COMPLETED BY OTHERS.

SCALE
 1/8"=1'-0"

2

EXISTING SOUTH ELEVATION

APPROVED
 TC 12/17/15

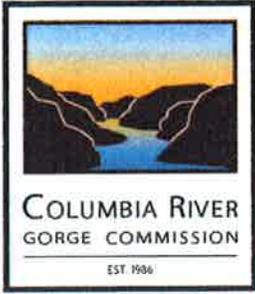

**FACTS AND FINDINGS
COLUMBIA RIVER GORGE COMMISSION STAFF REPORT**

APPLICANT: Sprint Corporation

APPLICANT AGENT: Glotel, Inc

LANDOWNER: Scott Hall and Wendy Jackel-Hall

FILE NO.: C15-06

REQUEST: To modify an existing telecommunications facility by adding one new microwave 6' dish, an ODU radio unit (smaller ancillary equipment to be mounted near proposed microwave unit, 9.6'' x 8.7'' x 4'') and two cable runs from existing ground equipment cabinet to new microwave dish antenna, to an existing 112 foot guyed wire tower.

LOCATION: The subject parcel is located north of Rattlesnake Road (Haystack Butte) in the SE ¼ of Section 3, Township 2 North, Range 15 East, W.M., Klickitat County, Washington (Klickitat County Parcel Number 02150300000600)

LAND USE DESIGNATION: The 71.58-acre property is located in the General Management Area and is designated Large Scale Agriculture.



Aerial View of C15-06 (subject property shown by blue dot)

HISTORY: The existing tower was constructed in 1998 (see Director's Decisions C98-0023-K-G-21). The project will modify an existing telecommunications facility on Haystack Butte, northeast of Wishram, Washington. Prior development review actions have been taken by the Columbia River Gorge Commission for the subject property, including C13-08 by High Gain Wireless for installation of two new antennas.

SCOPE OF REVIEW: This development review application, C15-06, has been reviewed for consistency with the Columbia River Gorge Commission Chapter 350, Division 81 Land Use Ordinance.

COMMENTS FROM OTHER INDIVIDUALS/AGENCIES/GOVERNMENTS:

350-81-630 requires that notice of application for all full review uses must include be sent to the Tribes, USFS, County and State and landowners within 200 feet.

The notice of application for C15-06 was sent to the landowners within 200 feet of the subject property, as identified by the petitioner, and also to the following:

- Confederated Tribes and Bands of the Yakama Nation
- Confederated Tribes of the Umatilla Indian Reservation
- Confederated Tribes of Warm Springs Reservation of Oregon
- Friends of the Columbia Gorge
- Klickitat County Planning Department
- Klickitat County Building Department
- Klickitat County Health Department
- Klickitat County Assessor
- Nez Perce Tribe
- U.S. Forest Service National Scenic Area Office
- Washington State Historic Preservation Office
- White Salmon Library

Written comment period started on July 23, 2015 and ended on August 13, 2015. The Confederated Tribes and Bands of Yakama Nation submitted a comment letter dated August 3, received on August 12, 2015.

DATE THIS REPORT WAS FINALIZED: December 16, 2015.

STAFF PERSON THAT PREPARED THIS REPORT:

Riley Marcus, Klickitat County for the Columbia River Gorge Commission

HOW/WHERE TO OBTAIN FURTHER INFORMATION:

Questions and comments should be directed to Terry Cullen, AICP, Principal Planner, Columbia River Gorge Commission, 57 NE Wauna Ave, PO Box 730, White Salmon WA 98672, (509) 493-3322 Ext. 223, terry.cullen@gorgecommission.org. A copy of this report may be obtained online at www.gorgecommission.org or by contacting Terry Cullen at any of the above listed contacts.

USE, AS PROPOSED BY THE APPLICANT, AND STAFF FACTS AND FINDINGS OF CONSISTENCY WITH CHAPTER 350-81-LAND USE ORDINANCE, COLUMBIA RIVER GORGE COMMISSION

PURPOSE AND APPLICABILITY

Columbia River Gorge Commission Administrative Rules 350-81-010 through 350-81-018 describe the purpose and applicability of the Chapter 350-81-Land Use Ordinance.

DEFINITIONS

Columbia River Gorge Commission Administrative Rule 350-81-020 sets forth the definitions of words and word derivations used throughout Chapter 350-81-Land Use Ordinance.

Findings of Fact-The definitions were consulted and used as part of the review of this development review application.

Conclusions of Law – In the staff’s best professional opinion, the staff review and report for development review application C15-06 is consistent with the definitions in Chapter 350-81-Land Use Ordinance.

APPLICATIONS AND PROCEDURES

Columbia River Gorge Commission Administrative Rules 350-81-030 through 350-81-046 specifies the Standards for Applications (350-81-030); Application for Review and Approval (350-81-032); Pre-Application Conference (350-81-034); Acceptance of Application (350-81-036); Notice of Development Review (350-81-038); Comment Period (350-81-040); Decision of the Executive Director (350-81-042); Expiration of Approvals (350-81-044); and 350-81-046 (Changes or Alterations to an Approved Action). These code provisions specify the requirements that had to be met to accept, file and notice this application before staff review could take place and this report written. These code provisions have been met.

350-81-030 Standards for Applications

Complete Application Required: Any proposed use, development or structure shall be reviewed according to the standards in effect on the date an applicant submitted a complete land use application. A complete application is one that the Executive Director determines meets this Land Use Ordinance’s requirements for: (1) a complete application form; (2) a complete site plan; and (3) all applicable information specified in the various sections of this land use ordinance. Incomplete applications shall not be reviewed.

Findings of Fact: To current staff’s best knowledge, development review application C15-06 was reviewed as a complete application. In this respect, ‘complete’ is defined as containing a complete application form, a complete site plan and all the applicable information specified in the various sections of this land use ordinance. Development review application C15-06 is a complete application and staff is able to review it in accordance with Rule 350-81-030.

Conclusions of Law: Development review application C15-06 is consistent with this rule requirement.

350-81-032 Application for Review and Approval

This land use ordinance provision sets forth all the information requirements for a development review application.

Findings of Fact: Development review application C15-06 was completed pursuant to this rule (350-81-032)(1). A Columbia River Gorge Commission planner, on behalf of the Executive Director, accepted development review application C15-06 and reviewed the application for consistency with guidelines specified in Rules 350-81-030 through 350-81-046 (350-81-032)(2). The Columbia River Gorge Commission may charge a fee to review development review applications after a public hearing (350-81-032)(3). The Commission has not done so. As such, no fee is charged to the applicant for this development review application. Standard application forms are available at

Commission's offices and provided to county and city planning offices and the Forest Service (350-81-032)(4). The applicant obtained a development review application from the Commission's offices and submitted it as part of the overall application. There are multiple information needs that are required as part of the application and they are identified in 350-81-032(5). The applicant has submitted all necessary and applicable information per this rule.

Conclusions of Law: Development review application C15-06 is consistent with this rule requirement.

350-81-036 Acceptance of Application

The Executive Director shall review the application for completeness and if complete, shall accept the application for review.

Findings of Fact: The applicant submitted the application on July 23, 2015. A Gorge Commission planner, on behalf of the Executive Director, deemed the application complete.

Conclusions of Law: Development review application C15-06 is consistent with this rule requirement.

350-81-038 Notice of Development Review

(1) Within 7 days of the acceptance of an application, the Executive Director shall issue notice of a proposed development review. The notice shall provide the following information:

- (a) The name of the applicant;
- (b) The general and specific location of the subject property;
- (c) A brief description of the proposed action;
- (d) The deadline for issuing a decision; and
- (e) The deadline for filing comments on the proposed action.

(2) The notice shall state that the application and supporting documents are available for inspection at the Commission office during normal working hours.

(4) The notice shall be mailed to:

- (a) The Forest Service, the applicable state, the four Indian tribal governments, and the applicable county or city planning office; and
- (b) Owners of property within a radius of the subject parcel(s) as determined by 350-81-630; and
- (c) Other agencies and interested parties which request a notice or which the Executive Director determines should be notified.

(5) A copy of the notice shall be posted on the Commission's website.

Findings of Fact: This application was formally accepted as complete, the application was filed and a file number was assigned on July 21, 2015. Staff, on behalf of the Executive Director, issued a notice of a proposed development review on July 21, 2015. The notice did contain the name of the applicant, general and specific location of the subject property, a brief description of the proposed action and a deadline for filing comments on the proposed action (350-81-038)(1)(a)(b)(c)(e). It included a deadline for issuing a decision on or before January 23, 2016 (350-81-038)(1)(d).

The notice did state the application and supporting documents are available for inspection at the Commission's office during normal working hours. The notice was mailed to the Forest Service, the Washington State Historic Preservation Office, four Indian tribal nations (Yakama, Umatilla, Warm Springs and Nez Perce) plus one other tribe (Cowlitz), the applicable country agencies (Klickitat County Planning, Building, Health and Assessor offices), owners within a radius determined by 350-81-630 (determined to be 200 feet, two (2) different land owners as provided by the applicant); and other agencies and interested parties which request a notice of the Executive Director determines should be notified (1 interested party, Friends of the Columbia Gorge, has a standing request to be notified of all development review applications)(350-81-038)(4)(a)(b)(c). A copy of the notice was posted on the Commission's website (350-81-038)(5).

Conclusions of Law: Development review application C15-06 was processed in a manner that is consistent with these rule requirements.

350-81-40 Comment Period

Interested persons shall have 21 days from the date which the notice is sent to submit written comments to the Executive Director relative to the consistency of the proposed actions with the guidelines of Commission Rule 350-81:

(1) Based on comments received and other applicable information, the Executive Director shall determine if a wildlife management plan pursuant to 350-81-580(5), or a rare plant protection and rehabilitation plan pursuant to Commission Rule 350-81-590(5) is required.

(2) For proposed uses or developments where a cultural resources survey (reconnaissance or historic) is required and where the Commission is performing the survey, the survey shall be completed by the close of the comment period. Upon receipt of the completed survey, the Executive Director shall forward the survey to the applicable State Historic Preservation Officer, and the four Indian tribal governments pursuant to 350-81-540(1)(b) and (2)(b)(A).

(3) The State Historic Preservation Officers and the four Indian tribal governments shall have 30 days to submit comments on the cultural resources survey. Based on the survey results, comments received, and other applicable information, the Executive Director shall determine if an evaluation of significance pursuant to 350-81-540(3) is required.

Findings of Fact: Interested persons shall have 21 days from the date which the notice is sent to submit written comments to the Executive Director relative to the consistency of the proposed actions with the guidelines of Commission Rule 350-81. The notice was sent July 23, 2015 and the public deadline was established to be August 13, 2015. Written comments were received within this timeframe by:

- Johnson Meninick, Confederated Tribes and Bands of the Yakama Nation dated August 3, 2015 received August 12, 2015.

The Gorge Commission staff, on behalf of the Executive Director, has determined that neither a wildlife management plan or rare plant protection and rehabilitation plan are required (350-81-40(1)).

A cultural resources survey for the subject property was completed and all findings were forwarded to the applicable State Historic Preservation Officer, as well as the four Indian tribal governments (350-81-40(2)).

The State Historic Preservation Officer and the four Indian tribal governments were given 30 days to submit comments. The Executive Director has determined that an evaluation of significance is not required (350-81-40(3)).

Conclusions of Law: This development review application, C15-06 is consistent with this rule requirement.

350-81-042 Decision of the Executive Director

(1) In making a decision on a proposed use or development the Executive Director shall:

- (a) Consult with the applicant and such agencies as the Executive Director deems appropriate;
- (b) Consider information submitted by the applicant and all other relevant information available;
- (c) Consider all comments submitted pursuant to Commission Rule 350-81-040; and
- (d) Solicit and consider the comments of the Forest Service.

(2) The Executive Director shall approve a proposed use or development only if it is consistent with the standards of section 6 and the purposes of P.L. 99-663 and Commission Rule 350-81.

- (a) In approving a proposed development action, the Executive Director may impose conditions as necessary to ensure consistency with the guidelines of Commission Rule 350-81.
- (b) Conditions attached to approval of a proposed development action shall be recorded in county deeds and records to ensure notice of the conditions to successors in interest. The Executive Director's decision shall include this requirement.

(3) The Executive Director shall issue a decision on a proposed use or development including findings of fact and conclusions of law and any conditions to ensure consistency with the standards of section 6 and the purposes of P.L. 99-663 and Commission Rule 350-81. As a goal, the Executive Director shall attempt to issue a decision within 72 days after acceptance of the application.

(4) The Executive Director shall send a copy of the decision to the applicant, the Forest Service, the applicable state, the four Indian tribal governments, the applicable county and/or city and each person who submitted comments under Commission Rule 350-81-040. The decision shall set forth the rights of appeal under Commission Rule 350-70.

(5) The decision of the Executive Director shall be final unless a Notice of Appeal is filed in accordance with Commission Rule 350-70. An applicant who chooses to proceed with an approved development during the appeal period shall assume all associated risks and liabilities.

(6) The 72-day time period in this rule is effective retroactively to all development review applications that have been submitted to the Commission and for which the Executive Director has not made a decision.

Findings of Fact: The Executive Director has consulted with the applicant and other agencies (350-81-042)(1). The Executive Director has approved a proposed use that is consistent with the standards of section 6, the purposes of P.L. 99-663 and Commission Rule 350-81 (350-81-042)(2). A decision has been issued which include findings of fact and conclusions of law. The 72 day time frame has been suspended (350-81-042)(3). The Executive Director will send a copy of the decision to the applicant, the Forest Service, the applicable state, the four Indian tribal governments, and the applicable county and/or city and each person who submitted comments (350-81-042)(4). The decision of the Executive Director shall be final unless a Notice of Appeal is filed (350-81-042)(5). The 72 day time period is not applicable and has been suspended (350-81-042)(6).

Conclusions of Law: This development review application, C15-06 is consistent with this rule requirement.

350-81-044 Expiration of Approvals

(1) Notice Not Required: Expiration of any land use approval issued pursuant to this Management Plan shall be automatic. Failure to give notice of expiration shall not affect the expiration of a land use approval.

(2) Land Use Approvals without Structures: Any land use approval issued pursuant to this Management Plan for a use or development that does not include a structure shall expire two years after the date the land use approval was granted, unless the use or development was established according to all specifications and conditions of approval in the land use approval. For land divisions, "established" means the final deed or plat has been recorded with the county recorder or auditor.

(3) Land Use Approvals with Structures: Any land use approval issued pursuant to this Management Plan for a use or development that includes a structure shall expire as follows:

- (a) When construction has not commenced within two years of the date the land use approval was granted, or
- (b) When the structure has not been completed within two years of the date of commencement of construction.

(4) Commencement of Construction: As used in subsection 3(a) above, commencement of construction shall mean actual construction of the foundation or frame of the approved structure. For utilities and developments without a frame or foundation, commencement of construction shall mean actual construction of support structures for an approved above ground utility or development or actual excavation of trenches for an approved underground utility or development. For roads, commencement of construction shall mean actual grading of the roadway.

(5) Completion of Structure: As used in subsection 3(b) above, completion of the structure shall mean (1) completion of the exterior surface(s) of the structure and (2) compliance with all conditions of approval in the land use approval.

(6) Extension of Validity of Land Use Approvals: A request for extension of the time frames in subsections 2, 3(a) or 3(b), above, shall be submitted in writing before the applicable expiration date.

(a) A reviewing agency may grant one 12-month extension to the validity of a land use approval if it determines that events beyond the control of the applicant prevented commencement of the use or development (applicable to section 2 above) or commencement of construction (applicable to subsection 3(a) above) within the original two-year time frame.

(b) An agency may also grant one 12-month extension if it determines that events beyond the control of the applicant prevented completion of the structure (applicable to subsection 3(b) above) within the original two-year time frame.

(c) A request for extension shall state the reason why events beyond the control of the applicant warrant an extension.

(d) Approval or denial of a request for extension shall be considered an administrative decision.

(7) Vested Rights: The laws of the states of Oregon and Washington concerning vested rights shall not apply in the National Scenic Area. A person has a vested right for as long as the land use approval does not expire.

Findings of Fact: Development review application C15-06 is the subject of a prior approval issued pursuant to the Management Plan.

Conclusions of Law: This rule requirement is applicable to this development review application.

350-81-046 Changes or Alterations to an Approved Action

Any change to a development action approved by the Executive Director shall be processed as a new action, except that the Executive Director may approve minor changes to findings, conclusions, and the conditions of approval deemed to be consistent with the guidelines of Commission Rule 350-81 and the findings and conclusions for the original action. If the Executive Director approves a minor change, the Director shall notify all of the parties that would have standing to appeal the change, including the applicant, the Forest Service, the four Indian tribal governments, the county planning department, and anyone who submitted comments during the comment period on the original land use application. The change itself (not the original decision) would be subject to appeal under the same time frames applicable to the original decision.

Findings of Fact: The proposed development is not considered to be a minor change or alteration and therefore is not applicable (350-81-046).

Conclusions of Law: This rule requirement is not applicable to this development review application.

Expedited Development Review Process

350-81-050 Development Eligible for Expedited Review

(1) The following developments may be reviewed using the expedited development review process, provided they comply with the resource protection and procedural guidelines contained in this section.

- (a) Except in Open Space and Agriculture-Special, accessory structures between 60 and 200 square feet in area and 10 feet or less in height. Only one accessory building per parcel may be allowed under this guideline, regardless of whether the parcel already includes an accessory building(s). Additional accessory buildings shall be subject to full review. This category does not include signs, decks, fences, outdoor lights, retaining walls, transportation facilities, or utility facilities.
- (b) Additions and covered decks for existing buildings, provided the existing building is at least 500 square feet in area and the addition or covered deck is no larger than 200 square feet in area and no taller than the height of the existing building. Only one addition and one covered deck per parcel may be allowed under this guideline, regardless of whether the parcel already includes an addition or covered deck.
- (c) Rail, solid or semi-solid fences accessory to existing dwellings less than or equal to 6 feet in height and less than or equal to 100 feet in length.
- (d) Wire-strand fences other than those allowed outright, provided the fence complies with 350-81-580(6) if it is inside deer and elk winter range as delineated in the Gorge Commission/USDA Forest Service natural resource inventories or determined by an appropriate federal or state agency.
- (e) In the General Management Area, woven-wire fences for agricultural use that would enclose 80 acres or less.
- (f) Decks that are: (1) uncovered; (2) attached and accessory to existing dwellings; and (3) 500 square feet or less in area and 30 inches or less in height above existing grade.
- (g) Road closure gates.
- (h) Signs, other than those allowed outright.
- (i) Outdoor lights.

(j) Air, weather, water and other similar research and monitoring facilities, provided the facilities are attached to existing structures or are less than or equal to 120 square feet in size and less than or equal to 12 feet in height.

(k) Lot line adjustments in the General Management Area that would not result in the potential to create additional parcels through subsequent land divisions, subject to 350-81-126(1), except all lot line adjustments for parcels designated Open Space, Agriculture-Special, Public Recreation, or Commercial Recreation shall be reviewed through the full development review process.

(l) Lot line adjustments in the Special Management Area, subject to 350-81-126(2).

(m) Removal/demolition of structures that are less than 50 years old, including wells, septic tanks and fuel tanks.

(n) Decommission non-paved roads, including ripping the road surface, barriers, and revegetation.

(o) Trail reconstruction involving up to 1,000 feet of trail re-route.

(p) The following transportation facilities, provided they are not a part of larger construction or reconstruction projects (which shall be reviewed as a whole):

(A) New guardrails and guardrail ends, other than those allowed outright, and new wire-strand and woven-wire access control fences. This category does not include jersey barriers.

(B) New traffic detection devices, vehicle weighing devices, and signal boxes less than or equal to 120 square feet in size and less than or equal to 12 feet in height. This category does not include signs.

(C) Pave existing dirt and gravel roads, provided the activity does not increase the width of the road or disturb the toe of adjacent embankments, slopes or cut banks.

(D) New weather, air, traffic or other monitoring equipment attached to existing structures or that are less than or equal to 120 square feet in size and less than or equal to 12 feet in height.

(q) Except in Agriculture-Special, the following underground utility facilities:

(A) New underground utility facilities located inside road, utility or railroad rights-of-way or easements that have been disturbed in the past, provided (1) no ditch for linear facilities would be more than 36 inches wide and (2) no excavation for non-linear facilities would exceed 20 cubic yards.

(r) The following aboveground and overhead utility facilities:

(A) Modify existing aboveground and overhead utility facilities or, except in Agriculture-Special, develop new aboveground and overhead utility facilities including building and equipment foundations, poles, transformers, conduit, fencing, pumps, valves, pipes, and water meters, provided the development would be less than or equal to 120 square feet in area and less than or equal to 12 feet in height.

(B) Replace existing aboveground and overhead utility facilities including building and equipment foundations, poles, transformers, conduit, fencing, pumps, valves, pipes, and water meters, provided the replacement facilities would be in the same location as and no more than 15 percent larger than the physical size of the existing facilities.

(C) New antennas and associated support structures necessary for public service on existing wireless communication poles and towers other than those allowed outright, provided the size is the minimum necessary to provide the service.

(s) Replace an existing mobile home in a mobile home space within a mobile home park, provided: (1) the mobile home to be replaced, the mobile home space and the mobile home park shall be existing, lawful uses according to the definition of *existing use or structure* and 350-81-082(1) through (4); (2) the replacement mobile home shall be in the same location as the mobile home to be replaced; (3) the height of the replacement mobile home shall be no more than 20 percent greater than the mobile home to be replaced, and (4) the mass and footprint of the replacement mobile home shall be no more than 100 percent greater than a single-wide mobile home to be replaced or no more than 25 percent greater than a double-wide mobile home to be replaced.

(t) Retaining walls accessory to existing dwellings less than or equal to 2 feet in height and less than or equal to 100 feet in length.

(u) In the Special Management Area, wind machines for frost control in conjunction with agricultural use.

Findings of Fact: Development review application, C15-06 is a modification to an existing aboveground and overhead utility facility (350-81-050(1)(r)(A)) and includes antennas and associated support structures necessary for public service on wireless communication poles and towers (350-81-050(1)(r)(C)). This development review application proposes uses that qualify it as a development review. As such, it is being processed using the rule requirements for Expedited Development Review, 350-81-050 through 350-81-054. (Please note, there are other standards in the Expedited Development Review Process that if not met, require an application be processed as full review).

Conclusions of Law: This development review application, C15-06 is consistent with this rule provision.

350-81-52 Resource and Treaty Rights Protections Guidelines

(1) Proposed developments reviewed using the expedited review process shall comply with the following resource protection guidelines:

(a) Scenic Resources:

(A) In the General Management Area, the scenic resource protection guidelines shall not apply to woven-wire fences for agricultural use that would enclose 80 acres or less.

(B) Except signs, the colors of structures topographically visible from key viewing areas shall be dark earth-tones found at the specific site or the surrounding landscape. The specific colors or list of acceptable colors shall be included as a condition of approval. This guideline shall not apply to additions, which may match the color of existing buildings.

(C) Except signs, structures topographically visible from key viewing areas shall use low or non-reflective building materials, including roofing, gutters, vents, and chimneys.

(D) Outdoor lights shall be directed downward and sited, hooded, and shielded such that they are not highly visible from key viewing areas. Shielding and hooding materials shall be composed of non-reflective, opaque materials.

(E) Signs shall comply with 350-81-112.

(F) Structures within one-half mile of a key viewing area and topographically visible from the key viewing area shall be sited, screened and/or designed to achieve the applicable scenic standard (e.g., visual subordination, not visually evident).

Findings of Fact: The proposed use is not an agricultural use, therefore rule 350-81-052(1)(a)(A) does not apply. The proposal is to modify an existing wireless facility. The development site is located on Haystack Butte at an approximate elevation of 2,925 feet. The site is set back from the bluff, and as viewed from the Key Viewing Areas (KVAs), the crest of the hillside provides some topographic screening.

Key Viewing Area Interstate 84:

Visually, the telecommunication facility is located in the background of the visual plane as viewed from US Interstate 84 (I-84). As one travels east on I-84, the telecommunication facility is not present in visual plane of the National Scenic Area until mile marker post #99. The distance to the tower to mile marker #99 is approximately 14,700 feet. The foreground view from I-84 traveling west is the Columbia River, the middle ground view is Haystack Butte and the background view is the horizon. The tower is scarcely noticeable from this Key Viewing Area. The proposed antenna replacement is not visibly evident from I-84.



Telecommunication facility as seen from I-84, a Key Viewing Area

Key Viewing Area State Highway 14:

Visually, the telecommunication facility is located in the background of the visual plane on State Highway 14 (SR-14). The dominating view from SR-14 is Haystack Butte. As one is traveling east to west on SR 14, the telecommunication tower does not enter into the visual plane of the Key Viewing Area until SR-14 at mile marker 96, which is approximately 6,600 feet from the tower. The foreground view consists of the fence line and the middle ground entails a grassy area ending with the PUD utility tower.



Telecommunication Facility as seen from SR14, a Key Viewing Area

The proposed microwave dish (6 ft diameter) will be mounted at the radiation center, (RAD) which has a height of 80 feet. The antenna tip height (top of the antenna) will be at a height of 83 feet. The open side (face) of the proposed dish will be facing west. The ODU (Out-Door Unit, used to transmit microwaves) (9.6 x 8.7 x 4 inches) will be mounted near the proposed microwave dish. Two proposed CAT5 (category 5, twisted pair cables for carrying signals) cables will be installed from an existing ground equipment cabinet to the new microwave dish antenna, to an existing 112 feet guyed wire tower. Due to the antenna's small size and the distance from which it will be viewed from Key Viewing Areas (KVAs), it is unlikely to be seen by the casual observer.

In past scenic resource impact analyses for communications equipment, it has been found that light gray earth-tone colored antennas, whose surrounding landscape is comprised of the sky, are visually subordinate because they blend in to the lighter colored sky. The CAT5 cable connecting an existing ground cabinet and existing cable route to the proposed microwave dish will not be topographically visible from KVAs. As such, the cable is not required to be painted a dark earth-tone color. Additionally, a condition of approval will be included in the Director's Decision to require a flat, low-reflective finish consistent with Commission Rule 350-81-052(1)(a)(C). No new outdoor lights are proposed (350-81-052)(1)(a)(D)). The proposed development is located northeast of Wishram, Washington over a mile north of SR-14 and is not located within one-half mile of any KVAs (350-81-052)(1)(a)(F)).

Conclusions of Law: Development review application C15-06 is consistent with these rule requirements.

(b) Cultural Resources:

(A) The expedited development review process shall only be used to review proposed development that does not require a reconnaissance survey, pursuant to 350-81-540(1)(c)(A) or historic survey, pursuant to 350-81-540(1)(c)(B).

(B) The GMA guidelines that protect cultural resources and human remains discovered during construction [350-81-540(6) and (7)] shall be applied as conditions of approval for all development approved under the expedited development review process.

Findings of Fact: Marge Dryden, Heritage Resources Program Manager for the Columbia River Gorge National Scenic Area, provided a cultural resources survey determination for the proposed development on August 6, 2015. Ms. Dryden determined that the proposed development does not require a reconnaissance survey 350-81-540(1)(c)(A) because the proposed use:

- 1) involves the modification of an existing building,

- 2) occurs on a site that has been disturbed by human activities,
- 3) has been adequately surveyed in the past,
- 4) does not occur within 500 feet of a known archaeological site,

A historic survey is also not required 350-81-540(c)(B) because the proposed use:

- 5) does not alter the exterior architectural appearance of any significant buildings or structures that are 50 years old or older, and
- 6) would not compromise features of the surrounding area that are important in defining the historic or architectural character of significant buildings or structures that are 50 years old or older.

The GMA guidelines that protect cultural resources and human remains discovered during construction 350-81-540(6) and (7) shall be applied.

Conclusions of Law: Development review application C15-06 is consistent with these rule requirements.

(c) Recreational Resources:

- (A) The development shall not detract from the use and enjoyment of established recreation sites on adjacent parcels.

Findings of Fact: No established recreation sites exist on adjacent properties.

Conclusions of Law: This rule requirement is not applicable to this development review application.

(d) Natural Resources:

- (A) Wetlands, Streams, Rivers, Ponds, and Lakes

- (i) The development is outside buffer zones for wetlands, streams, rivers, ponds, and lakes. This guideline shall not apply to lot line adjustments or development located inside road, utility or railroad rights-of-way or easements that have been previously disturbed and regularly maintained.

- (B) Sensitive Wildlife and Sensitive Plants

- (i) The development meets one of the following:

- (I) The development is at least 1,000 feet from known sensitive wildlife areas or sites (excluding sensitive aquatic species, deer winter range, and turkey habitat) and known sensitive plants; or

- (II) The development does not disturb the ground or is inside road, utility or railroad rights-of-way or easements or other areas that have been previously disturbed and regularly maintained; or

- (III) For sensitive wildlife, the development is within 1,000 feet of known sensitive wildlife areas or sites (excluding sensitive aquatic species, deer winter range and turkey habitat), but an appropriate federal or state wildlife agency determines (1) the sensitive wildlife area or site

is not active or (2) the proposed development would not compromise the integrity of the wildlife area or site or occur during the time of the year when wildlife species are sensitive to disturbance. For sensitive plants, the development is within 1,000 feet of known sensitive plants, but the Oregon or Washington Natural Heritage Program or a person with recognized expertise in botany or plant ecology hired by the applicant has determined that the development would be at least 200 feet from the sensitive plants.

(ii) Development eligible for expedited review shall be exempt from the field survey requirements for sensitive wildlife or sensitive plants [350-81-580(1)(b) and (2); 350-81-590(1)(b) and (2)].

Findings of Fact: The proposed modification of an existing tower is located outside buffer zones of wetlands, streams, rivers, ponds, and lakes. All work will be aerial and there will be no ground disturbance.

There are no known sensitive wildlife areas or sites (excluding sensitive aquatic species, deer winter range, and turkey habitat) and known sensitive plants on the subject property or within 1,000 feet. The development will occur within a fenced area that has been used and maintained as a telecommunications site. The site has been previously disturbed and regularly maintained.

Conclusions of Law: Development review application C15-06 is consistent with this rule requirement.

(2) Proposed developments reviewed using the expedited review process shall comply with the following treaty rights protection guidelines:

(a) Proposed developments shall not affect or modify any treaty or other rights of any Indian tribe.

(b) The expedited development review process shall cease and the proposed development shall be reviewed using the full development review process if an Indian tribe submits substantive written comments during the comment period that identify the treaty rights that exist in the project vicinity and explain how they would be affected or modified by the proposed development.

(c) Except as provided in 2.b above, the GMA and SMA treaty rights and consultation goals, policies and guidelines in Chapter 3, Section IV of the Management Plan shall not apply to proposed developments reviewed under the expedited review process.

Findings of Fact: The proposed modification of an existing tower will be within an area that has been previously disturbed and developed (350-81-052(1)(d)(2)(a)).

The proposed modification will not affect or modify any treaty or other rights of any Indian tribe. The Confederated Tribes and Bands of the Yakama Nation submitted a written comment from Johnson Meninick, Manager of the Yakama Nation Cultural Resources Program, dated August 3, received on August 12, 2015. In this written comment, the Yakama Nation addressed that the land adjacent to the tower location was a spiritual site and requested that the Gorge Commission meet with them in person.

Gorge Commission staff met with the Yakama Nation on November 3, 2015 in Toppenish, Washington. As a result, it was determined that because the tower already existed there would be no new ground disturbances. The Yakama Nation requested the allotment owners to the south of the site be contacted for any other future proposed developments.

Additionally, both the Yakama Nation and Marge Dryden, the Heritage Program Manager, stressed the importance of using the existing road, Rattlesnake Road, as is. Gorge Commission staff will include a condition in the Director's Decision that the applicant be cautioned from pulling off the road until they reach the fenced communication site. In

Marge Dryden's report from August 6, 2015 she addresses that:

"Rattlesnake Road provides access to all communication sites on top of Haystack Butte, to the wind turbine sites that are outside the National Scenic Area Boundary and to private and Indian Trust lands within the Scenic Area. This road would be used to access the subject property. The applicant proposes to use the existing road as-is."

Dryden also states that:

"The road will be used in the present condition. I recommend a finding of "no effect" for use of the existing road. I would however, recommend that we caution the applicant from pulling off the road until they reach the fenced communication site."

Johnson Meninick, on behalf of the Yakama Nation, also addresses the concern of the applicant straying from the service road in a second letter sent to the Gorge Commission dated August 3, 2015. Meninick requests that any ground disturbing activities such as this to require a monitor and that the monitors report to the Yakama Nation for review (350-81-052(1)(d)(2)(b)). However, there will be no ground disturbing activities that will require a monitor for C15-06.

The goals, policies and guidelines highlighted in Chapter 3, Section IV of the Management Plan were not used in this development review process (350-81-052(1)(d)(2)(c)).

Conclusions of Law: Development review application C15-06 is consistent with this rule requirement.

350-81-054 Procedures for Expedited Review Process

(1) Applications

- (a) Prior to initiating any use or development which requires review and approval by the Executive Director, an application shall be completed pursuant to 350-81-054.
- (b) The Executive Director shall accept and review the application pursuant to 350-81-054 for consistency with the appropriate guidelines of this rule.
- (c) The Commission may charge a fee for review of applications after a public hearing. The Gorge Commission shall set the fee.
- (d) Standard application forms shall be available at the Commission Office, and shall be provided to county and city planning offices for which this ordinance is effective and the Forest Service.
- (e) Applications for uses eligible for expedited review shall include the information required for review uses listed in 350-81-032(5). They shall also include elevation drawings if the proposed development would be visible from a key viewing area. The drawing shall show natural grade and finished grade.

Findings of Fact: An application was completed per the requirements of this Land Use Ordinance. A Columbia River Gorge Commission Planner, on behalf of the Executive Director, has reviewed the development review application, C15-06, and determined it complete and accepted the application on July 21, 2015.

The Columbia River Gorge Commission may charge a fee to review development review applications after a public hearing. The Commission has not done so. As such, no fee is charged to the applicant for this development review application (350-81-054(1)(c)). Standard application forms are available at Commission's offices and provided to county and city planning offices and the Forest Service. The applicant obtained a development review application

from the Commission's offices and submitted as part of the overall application (350-81-054(1)(d)). There are multiple information needs that are required as part of the application. The applicant has submitted all necessary and applicable information per this rule (350-81-054(1)(e)).

Conclusion of Law: Development review application C15-06 is consistent with this rule requirement.

(2) Acceptance of Application

(a) The Executive Director shall review the application for completeness, and if complete, shall accept the application for review.

(b) No application shall be accepted until all documented omissions and deficiencies have been corrected by the applicant. The Executive Director shall notify the applicant of all omissions and deficiencies in writing. The Executive Director shall review supplemental application materials to determine if the application is complete.

(b) As a goal, the Executive Director shall attempt to accept the application as complete or notify the applicant of omissions and deficiencies in writing within 14 days of receipt of the application. The Executive Director shall attempt to review supplemental application materials within 14 days of receipt of the materials.

Findings of Fact: A Columbia River Gorge Commission Planner, on behalf of the Executive Director, reviewed the application, made a determination it was complete, and accepted the application for review on July 21, 2015. (350-81-054(2)(a)). The applicant originally submitted the application on June 29, 2015 and was complete (350-81-054(2)(b)).

Conclusions of Law: Development review application C15-06 is consistent with this rule requirement.

(3) Notice of Development Review

(a) Within 7 days of the acceptance of an application, the Executive Director shall issue notice of a proposed development review. The notice shall provide the following information:

- (A) The name of the applicant;
- (B) The general and specific location of the subject property;
- (C) A brief description of the proposed action;
- (D) The deadline for issuing a decision; and
- (E) The deadline for filing comments on the proposed action.

(b) The notice shall state that the application and supporting documents are available for inspection at the Commission office during normal working hours.

(d)² The notice shall be mailed to the Forest Service, the four Indian tribal governments, applicable county or city planning office(s), and other agencies and interested parties that request a notice or that the Executive Director determines should be notified.

² Note: No subsection (c) in filings to Oregon Bulletin and Washington State Register.

(e) A copy of the notice shall be posted on the Commission's website.

Findings of Fact: Staff, on behalf of the Executive Director, accepted the application on July 21, 2015 and issued a notice of a proposed development on July 23, 2015. The notice did contain the name of the applicant, general and specific location of the subject property, a brief description of the proposed action and a deadline for filing comments on the proposed action (350-81-054(3)(a)(A)(B)(C)(D)(E)). It did not include a deadline for issuing a decision (350-81-054(3)(D)). The notice did state that the application and the supporting documents are available for inspection at the Commission's office during normal working hours. The notice was mailed to the Forest Service, the applicable state, the four Treaty Tribal Nations (Yakama, Umatilla, Warm Springs and the Nez Perce), the applicable city or county planning office (Klickitat County Planning Department), owners within a radius as determined by 350-81-630 (determined to be 200 feet) and other agencies and interested parties which request a notice or the Executive Director determines should be notified (1 interested party, Friends of the Columbia Gorge, has standing request to be notified of all development review applications) (350-81-054(3)(b)(d)).

Conclusion of Law: Development review application C15-06 is consistent with this rule requirement, with the exception of 350-81-054(3)(D). A deadline for issuing a decision was not included in the Notice of Development Review.

(4) Comment Period: Any interested person or party shall submit written comments within 10 days from the date a notice is sent.

Findings of Fact: Interested parties were given 21 days from the date the notice was sent to submit written comments to the Executive Director relative to the consistency of the proposed actions with the guidelines of Commission Rule 350-81. The notice was sent July 21, 2015 and the public comment deadline was August 13, 2015. Written comments were received by Johnson Meninick, Cultural Resources Program Manager, Confederated Tribes and Bands of the Yakama Nation dated August 3, received on August 12, 2015. Marge Dryden, (Heritage Resource Program Manager, USFS) acting as a resource expert for the Columbia River Gorge Commission made the determination that a cultural resources survey (reconnaissance or historic) was not required (350-81-540(1)(c)(A) and (B)).

Conclusions of Law: The development review application C15-06 is consistent with this rule requirement.

(5) Written Decision

(a) In making a decision on a proposed use or development the Executive Director shall:

- (A) Consult with the applicant and such agencies as the Executive Director deems appropriate;
- (B) Consider information submitted by the applicant and all other relevant information available;
- (C) Consider all comments submitted pursuant to 350-81-054(4); and
- (D) Solicit and consider the comments of the Forest Service.

(b) The Executive Director shall approve a proposed use or development only if it is consistent with the standards of section 6 and the purposes of P.L. 99-663 and Commission Rule 350-81.

- (A) In approving a proposed development action, the Executive Director may impose conditions as necessary to ensure consistency with the guidelines of Commission Rule 350-81.
- (B) Conditions attached to approval of a proposed development action shall be recorded in county deeds and records to ensure notice of the conditions to successors in interest. The Executive Director's decision shall include this requirement.

(c) The Executive Director shall issue a decision on a proposed use or development including findings of fact and conclusions of law and any conditions to ensure consistency with the standards of section 6 and the purposes of P.L. 99-663 and Commission Rule 350-81. As a goal, the Executive Director shall attempt to issue a decision within 30 days after acceptance of the application.

(d) The decision of the Executive Director shall be final unless a Notice of Appeal is filed in accordance with Commission Rule 350-70. An applicant who chooses to proceed with an approved development during the appeal period shall assume all associated risks and liabilities.

Findings of Fact: The written decision was made in accordance with the above rule requirements.

Conclusions of Law: The development review C15-06 is consistent with these rule requirements.

(6) Notice of Decision and Opportunity to Appeal

- (a) The Executive Director shall send a copy of a decision issued under the expedited review process to the four Indian tribal governments, the Forest Service, landowners within 200 feet of the perimeter of the subject parcel, and anyone who submitted comments pursuant to 350-81-054(4).
- (b) Any person shall be allowed to appeal a decision issued under the expedited review process in accordance with Commission Rule 350-70.

Findings of Fact: The approval of this development review application is consistent with the citations above. Conditions of approval are noted in the Director's Decision. One such condition is the requirement that the Director's Decision and staff report be recorded in county deeds and records. A staff report identifying findings of fact and conclusions of law was prepared for this development review application.

Conclusions of Law: This development review C15-06 is consistent with these rule requirements.

(7) Expiration of Approvals. Approvals issued under the expedited review process shall expire in accordance with the standards for expiration of approvals for review uses (Commission Rule 350-81-044, above).

(8) Changes or Alterations to an Approved Action. Changes or alterations to an approval issued under the expedited review process shall be made in accordance with the standards for changes or alterations to approved actions for review uses (Commission Rule 350-81-046, above).

(9) The time periods in this rule are effective retroactively to all expedited review applications that have been submitted to the Commission and for which the Executive Director has not made a decision.

Findings of Fact: The decision for this development review application will be sent to the parties listed above. Information about appeals is contained in the Director's Decision.

Conclusions of Law: This development review C15-06 is consistent with these rule requirements.

cc: Confederated Tribes and Bands of the Yakama Indian Nation
Confederated Tribes of the Umatilla Indian Reservation
Confederated Tribes of Warm Springs Reservation
Nez Perce Tribe
Klickitat County Planning
Klickitat County Building
Friends of the Columbia Gorge

END OF STAFF REPORT

