

Columbia River Gorge Commission

#1 Town & Country Square • PO Box 730 • White Salmon WA 98672 • 509-493-3323

C08-0009-K-6-17

Land Use Application



Applicant(s)

Property Owner(s)

Dirk Steinhour

68 Tuthill Rd

Mailing Address

Lyle WA 98635

509 365 3656

Phone H

541 806 8066

W/cell

Location of property:

Township 3N

Range 12 E

Street Address 68 McClain Tuthill Rd

Section & Qtr Section

E 1/2 of NE 1/4 Sec 29

County Klickitat

Tax Lot No(s).

03-12-2900-0001/00
03-12-2000-003/00

Parcel Size (acres) 24

Existing development
and use of parcel

Residential
Agricultural

Proposed use and/or
development:

Same

Use of Adjacent
Parcels

Residential
Agricultural



Signature of the property owner(s) indicates that the property owner(s) is/are aware that an application is being made on the subject property. **Signature of the property owner(s) also authorizes the Gorge Commission or the Commission's designee(s) reasonable access to the site in order to evaluate the application.**

Applicant(s) signature

date


date

Property owner(s) signature

date

date

Site Plan

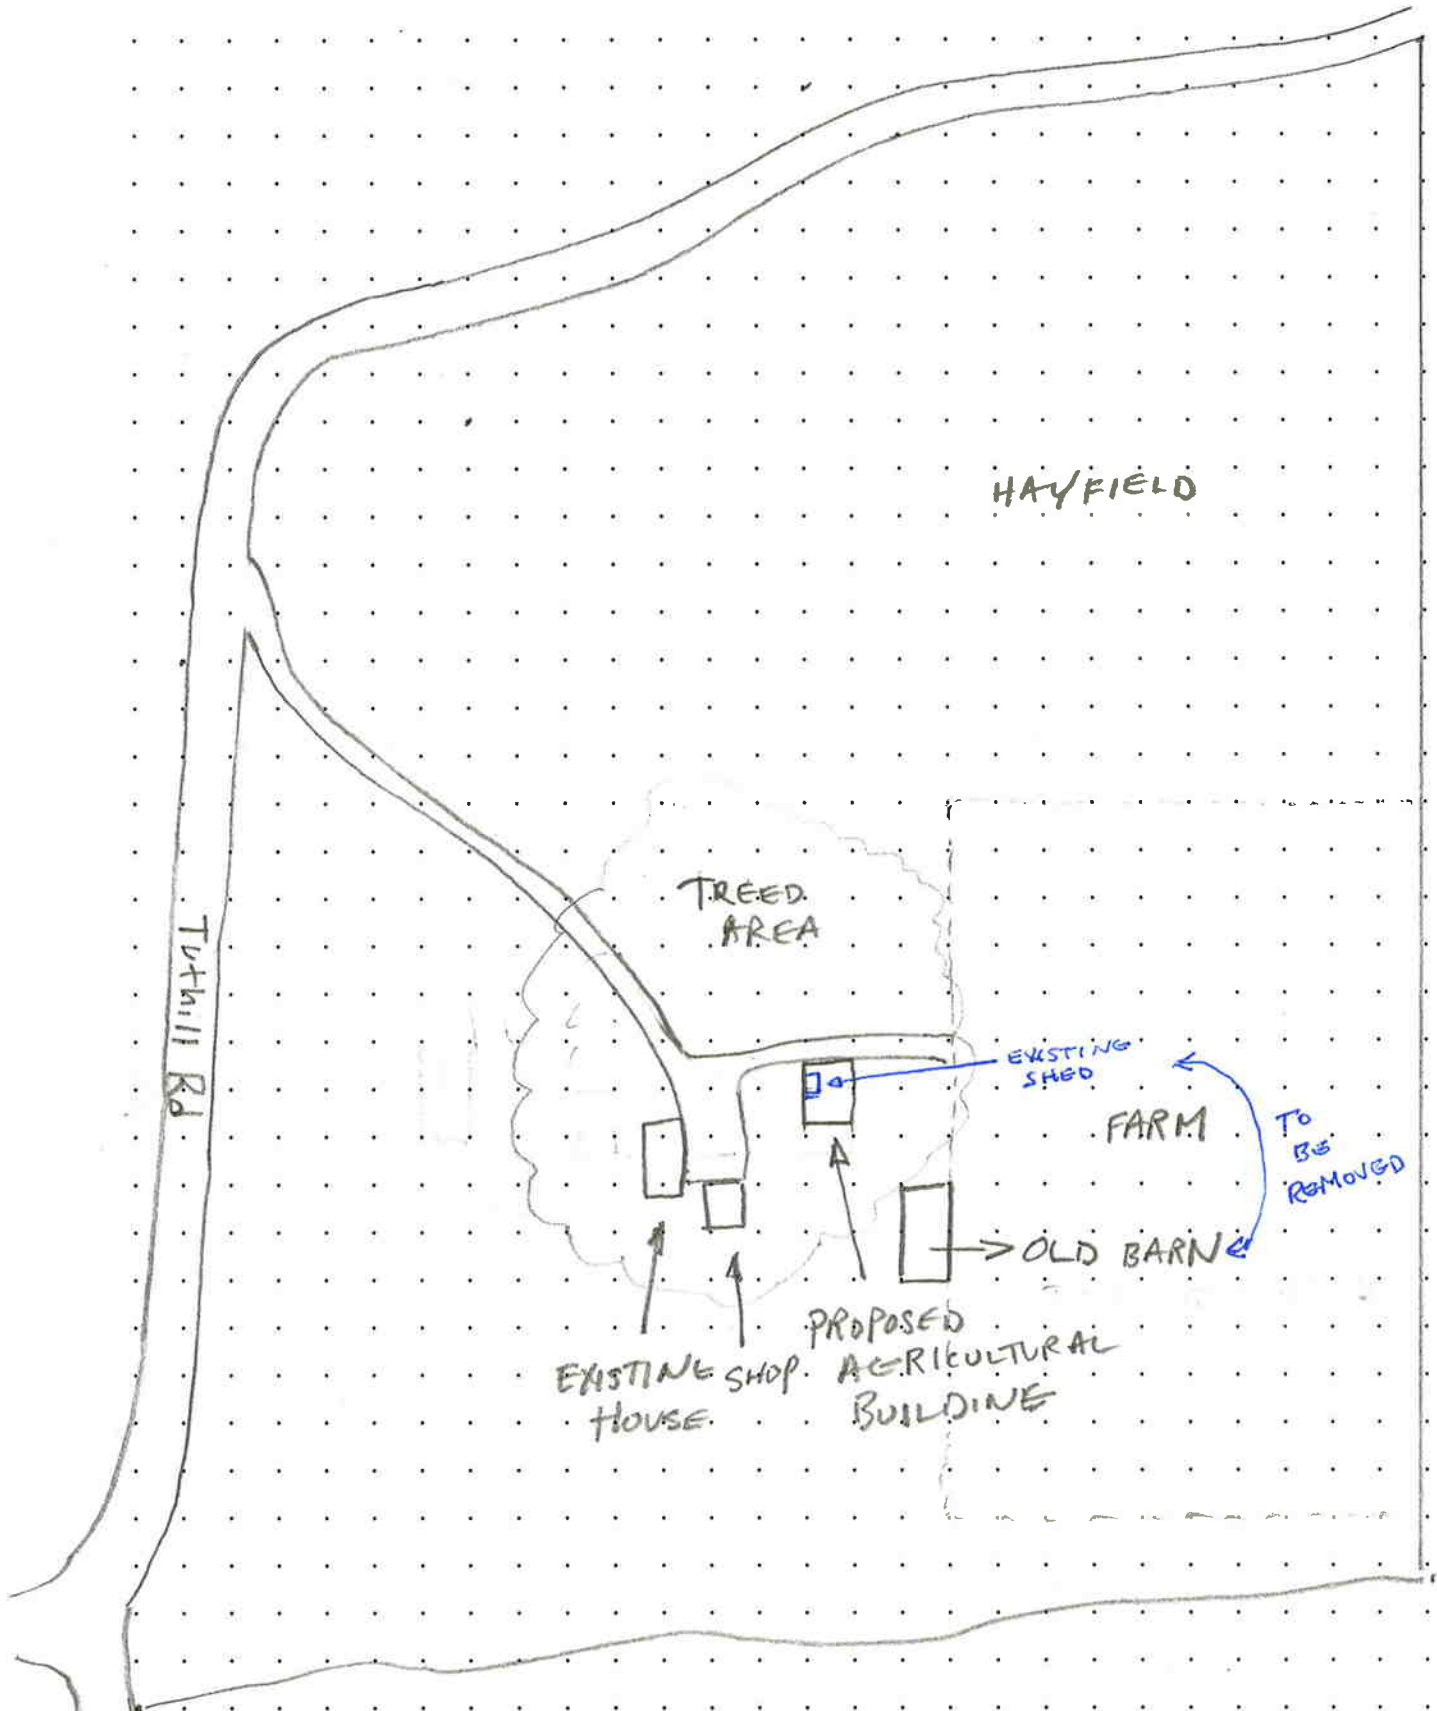

Each grid equals 50' x 50' at a scale of 1" = 200'.