

Columbia River Gorge Commission

#1 Town & Country Square • PO Box 730 • White Salmon WA 98672 • 509-492-3222

RECEIVED

RECEIVED

Land Use Application

JUN -1 2010

JUN -7 2010

Applicant(s) Burlington Northern Santa Fe R/P

COLUMBIA RIVER GORGE COMM.

Property Owner(s)

COLUMBIA RIVER GORGE COMM.

Mailing Address P.O. Box 1738

Mailing Address

ROBERT PARK

5209 Glacier Way
YAKIMA, WA 98908

TOPEKA, KS 66601

Phone H

AGENT FOR BNSF, Midvale Electric

Phone H

Greg Vande Graaf Bob Park

W/cell

Cell - 509-840-0200

[Cell 509-895-9623]

W/cell

Location of property:

Township T12N

Range R14E

Street Address

Section & Qtr Section Sec. 19 5 1/2

County

Klickitat

Tax Lot No(s).

Parcel Size (acres)

Existing development and use of parcel

STATE PARK AND Camp Ground

Proposed use and/or development:

Rebuild & extend existing overhead utility

Use of Adjacent Parcels

Gifford Pinchot National Forest Tribal Land

Signature of the property owner(s) indicates that the property owner(s) is/are aware that an application is being made on the subject property. Signature of the property owner(s) also authorizes the Gorge Commission or the Commission's designee(s) reasonable access to the site in order to evaluate the application.

Applicant(s) signature

[Signature]

date

5/7/10

date

Property owner(s) signature

[Signature]

date

6-3-10

date

Description of Materials: Install five forty foot poles, two cross arms, down guys, anchors, insulators, #2 ACSR conductor, light grey in color transformer, meter pole, meter base, cutout, and approx. 50 feet of triplex service cable.

Purpose and necessity of project: Midvale Electric is installing overhead facilities to minimize the subterranean impact to any artifacts. This facility will service the Burlington Northern Santa Fe Railroad property and possibly the Columbia Hills State Park metering facilities in the further.

RECEIVED

JUN -1 2010

COLUMBIA RIVER GORGE COMM.

Aerial Photo Columbia Hills Park



Columbia River Gorge Commission

1 inch = 490 feet

760

1,520

2,280


Feet

Created by:

Date:



Disclaimer: The Columbia River Gorge National Scenic Area/ Columbia River Gorge Commission data, information, and maps are provided "as is" without warranty or any representation of accuracy, timeliness of completeness. This information is intended for general planning purposes and is not intended for site specific planning or analysis. Original data was compiled from various sources and that all information should be verified with those sources. Spatial information may not meet National Map Accuracy Standards. The requestor acknowledges and accepts all limitations, including the fact that the data, information, and maps are dynamic and in a constant state of maintenance, correction and update.

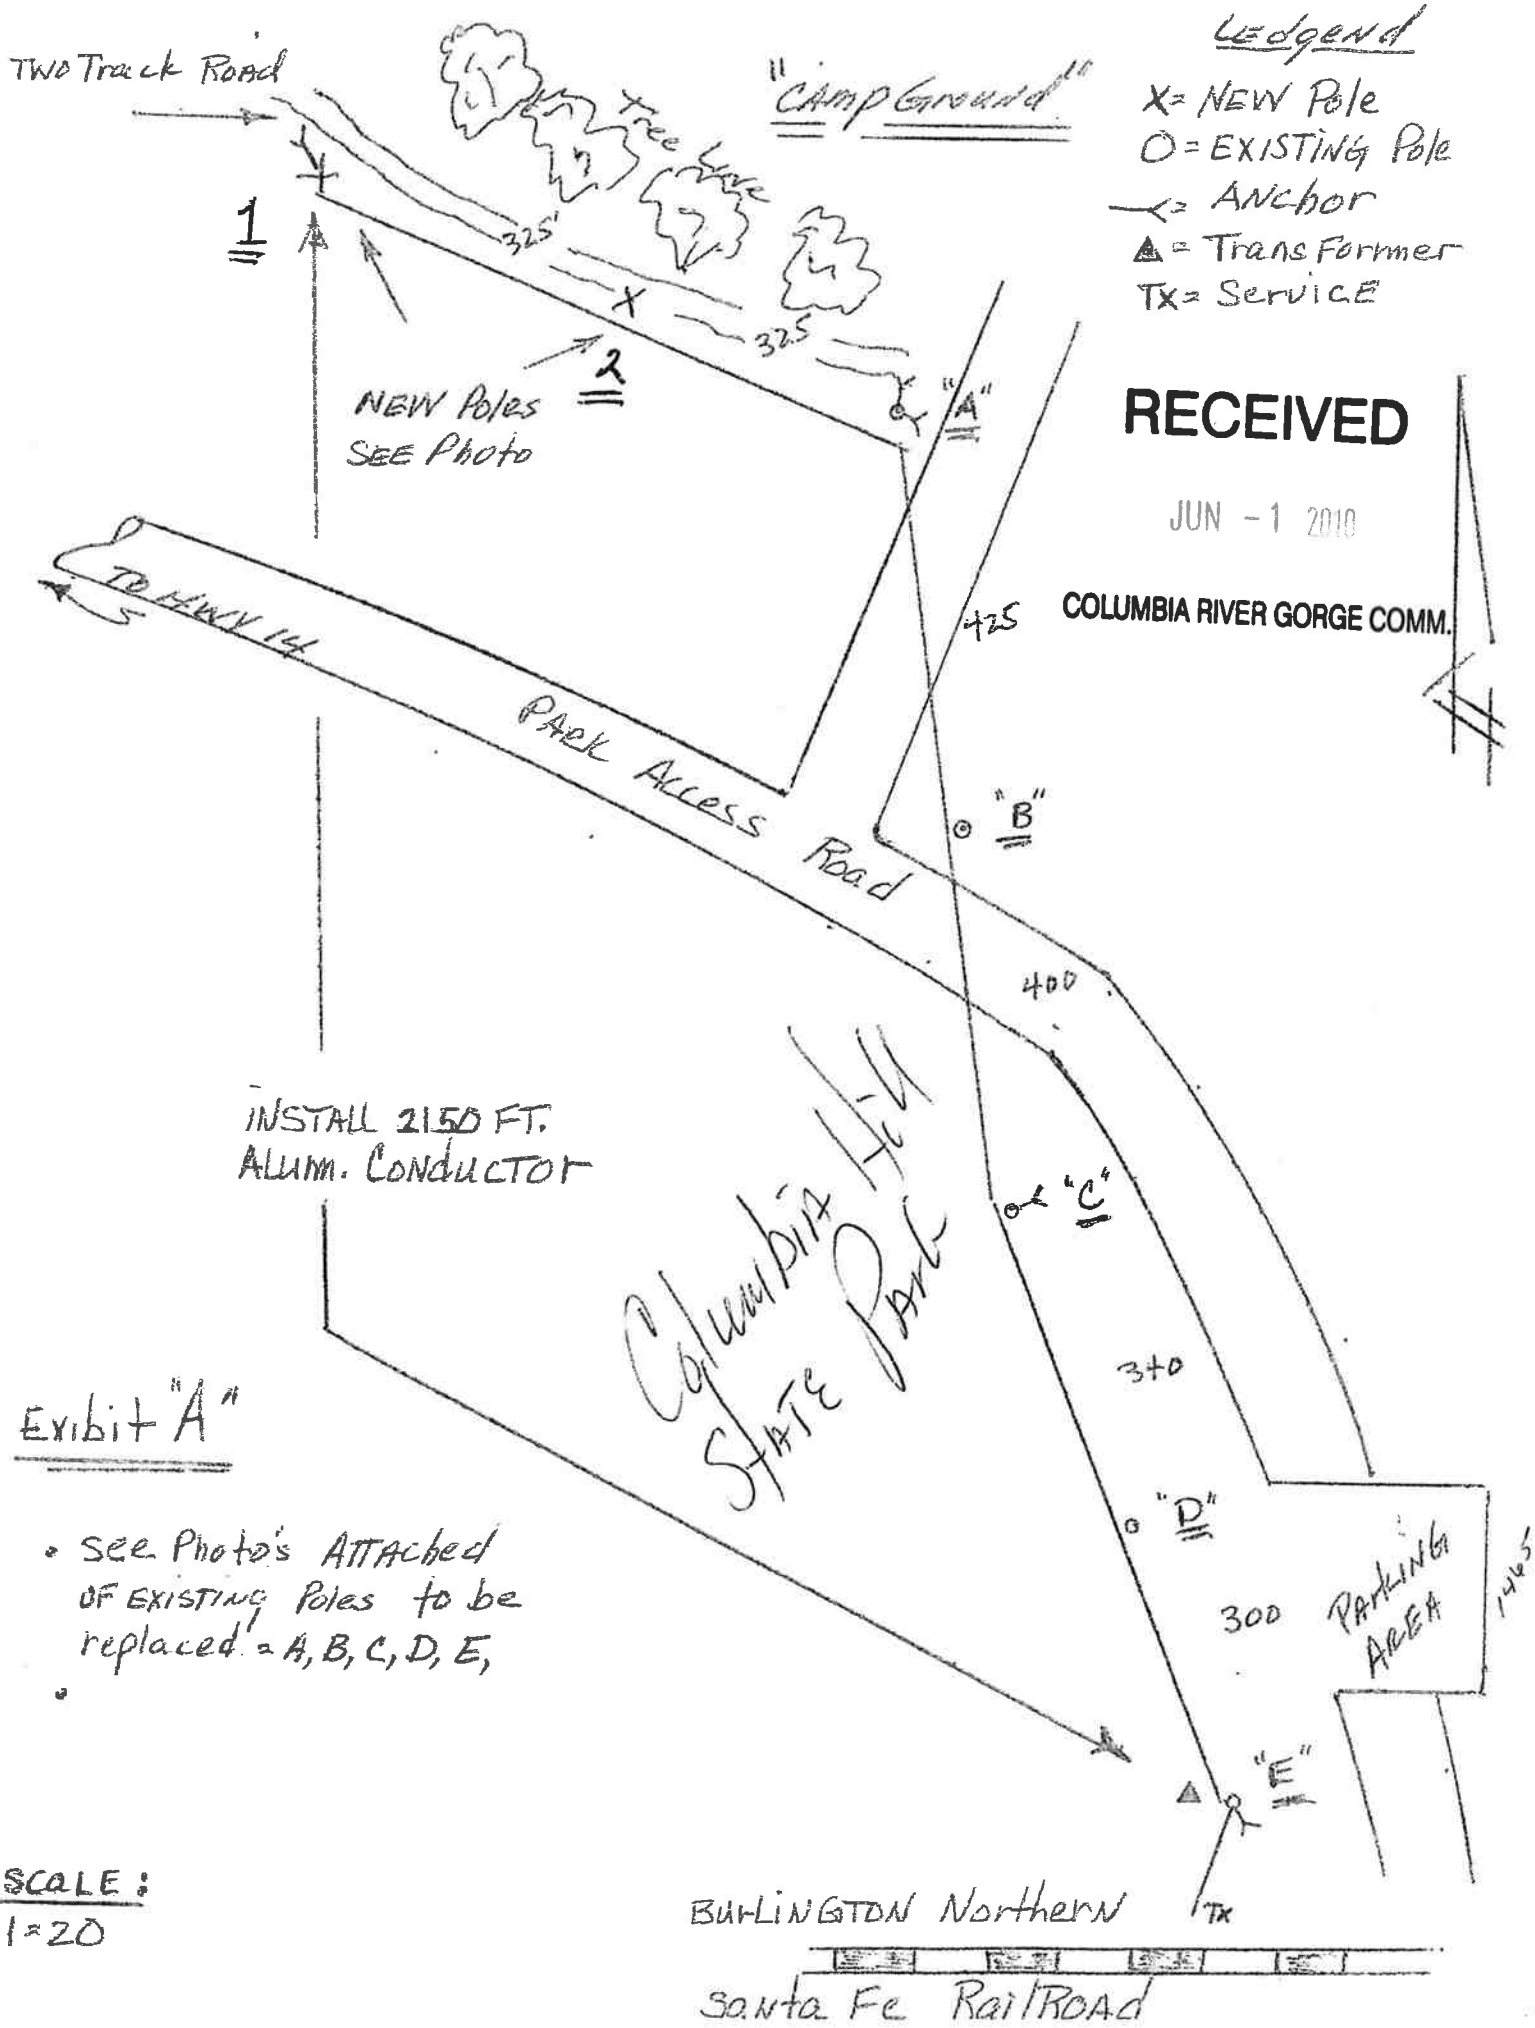

Legend

- X = NEW Pole
- O = EXISTING Pole
- ← = ANCHOR
- △ = Transformer
- TX = SERVICE

RECEIVED

JUN - 1 2010

COLUMBIA RIVER GORGE COMM.

INSTALL 2150 FT. ALUM. CONDUCTOR

Exhibit "A"

- see Photos ATTACHED OF EXISTING Poles to be replaced = A, B, C, D, E,

SCALE:
1" = 20'

BURLINGTON Northern
Santa Fe Railroad

RECEIVED

JUN - 1 2010

COLUMBIA RIVER GORGE CANAL


25FT. Meter Pole

Meter base

LRD. Svc. to BNSF

METER LOCATION

AT BOAT LAUNCH

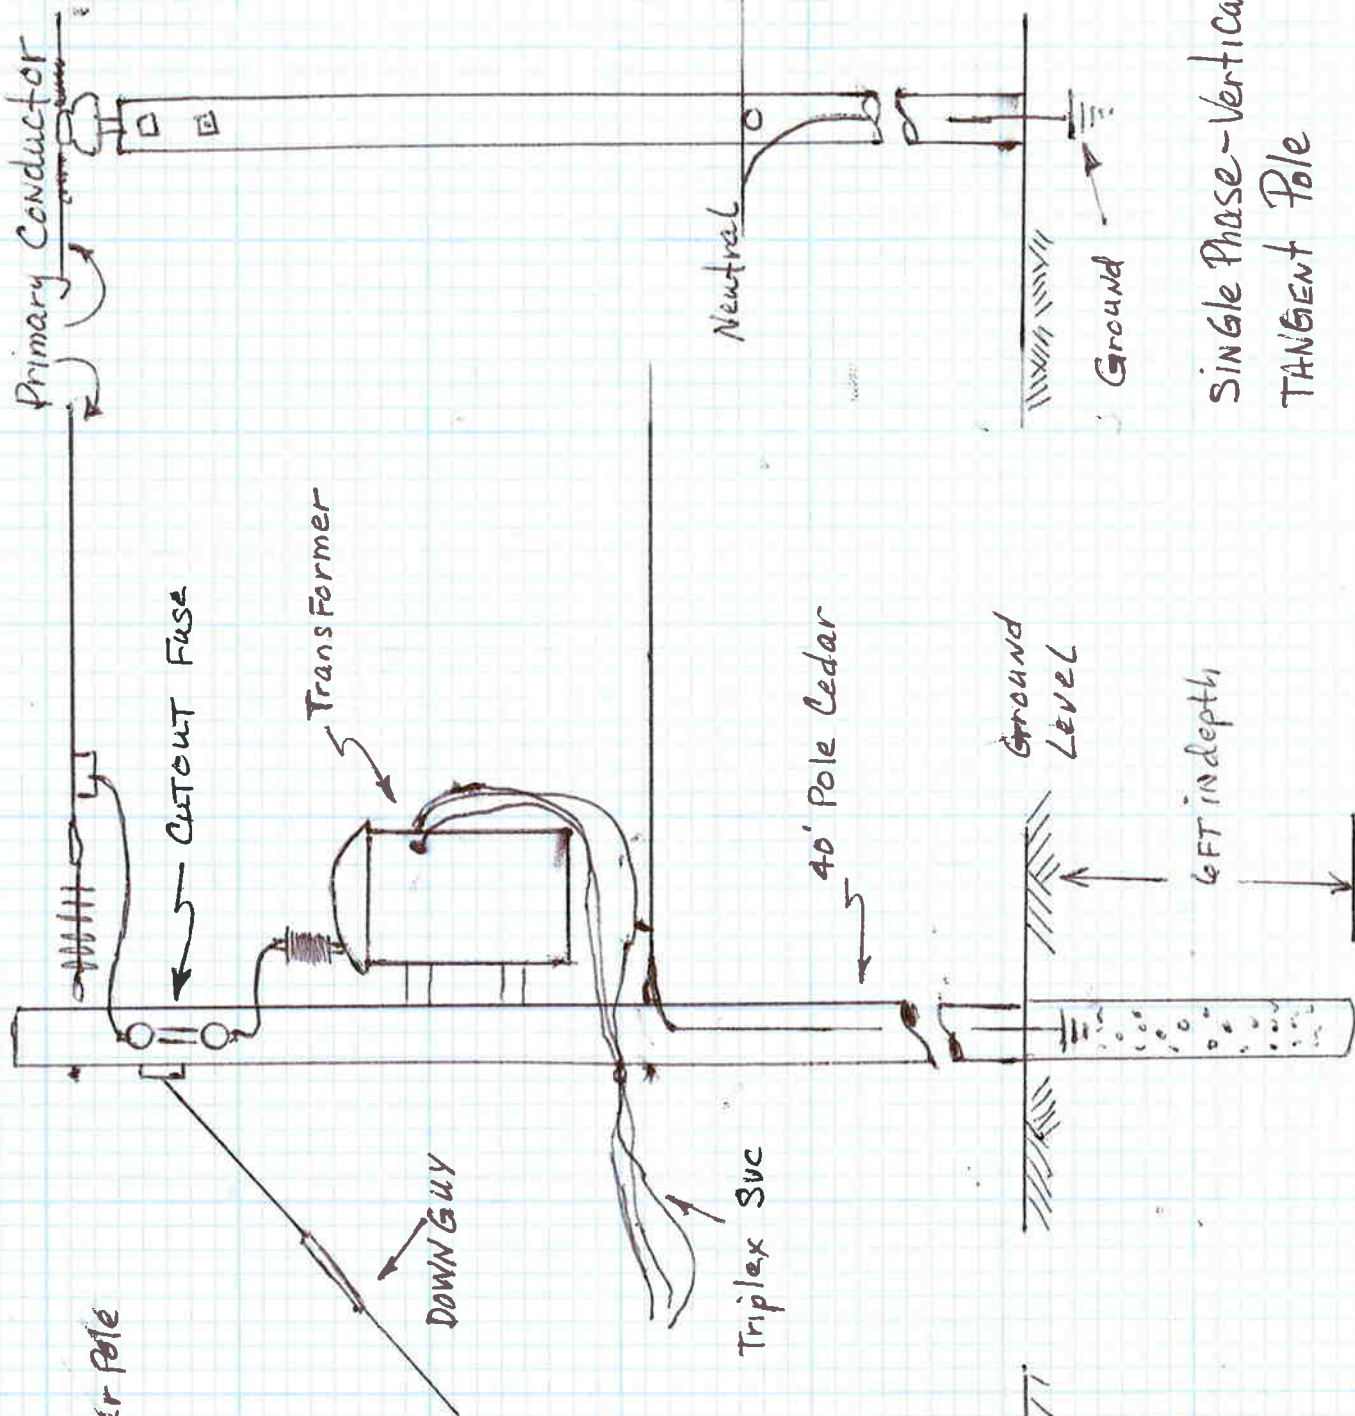

Dead end Primary Pole

AT BOAT LAUNCH

SINGLE PHASE - VERTICAL
TANGENT POLE

Ground

Ground Level

6FT in depth

40' Pole Cedar

Neutral

Cutout Fuse

Transformer

DOWN GUY

Triplex Svc

Primary Conductor