


Land Use Application

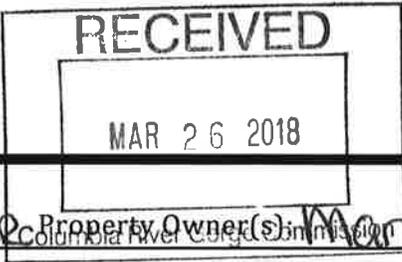

Applicant(s): Tim Carse / Ranch Manager Property Owner(s) Mary Kleihege

Mailing Address: PO Box 535

Mailing Address: 584 Lyle Snowden Rd

Lyle, Wa 98635

Lyle, WA 98635

Phone: 541-993-2104

Phone: 509-365-2125

Email: carse@hughes.net

Email: kleihege@mac.com

Location of property:

Township: 3

Range: 12

Parcel address: 361 Canyon Rd

Section & Qtr. Section: 15 SWNE; NW; SW

County: Klickitat

Tax Lot No(s): 03121500000.300

Parcel Size (acres): 3.23

Existing use of parcel: Agricultural / Timber / Residents

Use of adjacent parcels: Agriculture / Residential

Project description: This should include all proposed activities and details on size, height, exterior colors, and construction materials of proposed structures. Any areas of ground disturbance and landscaping details should also be described. It is important to describe all aspects of your project so that you may gain approval for all of the development activities you plan to do.

Demo of existing residents. 50' x 40' 2 story house and demo of 16' x 20' shed.

Application checklist: The following is required to complete your application:

- Application form completed and signed
- Site plan
- Key viewing areas checklist, elevation drawings, and landscape details, if required
- Names and addresses of adjacent property owners, if required
- Any additional information as required

Signature of the property owner(s) indicates that the property owner(s) is/are aware that an application is being made on the subject property. **Signature of the property owner(s) also authorizes the Gorge Commission or the Commission's designee(s) reasonable access to the site in order to evaluate the application.**

Applicant(s) signature:

Tom Curran

date

1/26/2018

date

U

Property owner(s) signature:

Mandyce


date

1-26-2018

date

*Please use this template or attach a separate site plan

Site plan (continued):

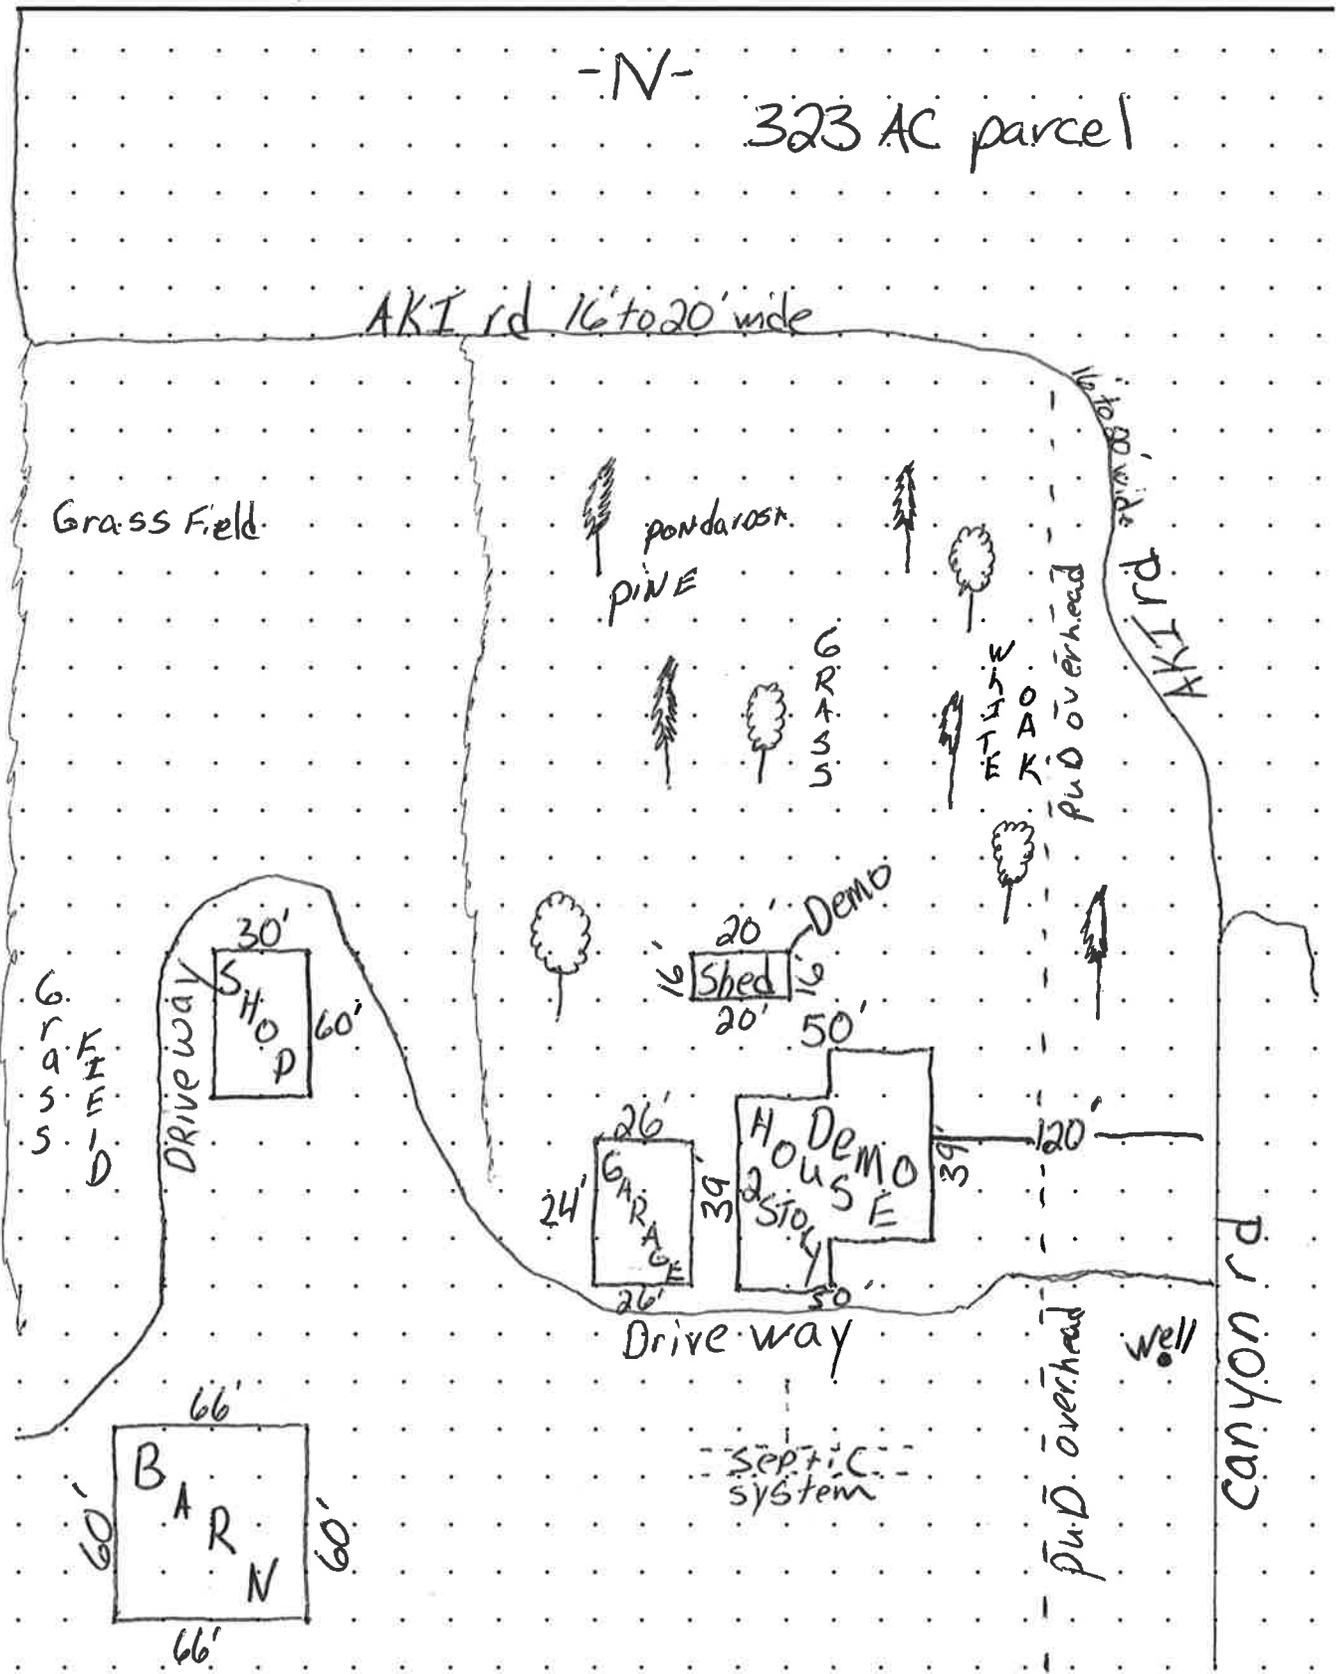

Each grid equals 50'x 50' at scale of 1" = 200'.